


**Adopt Resolution of Necessity for the  
Raymond Avenue  
Railroad Grade Separation Project**

# Grade Separation Project Locations

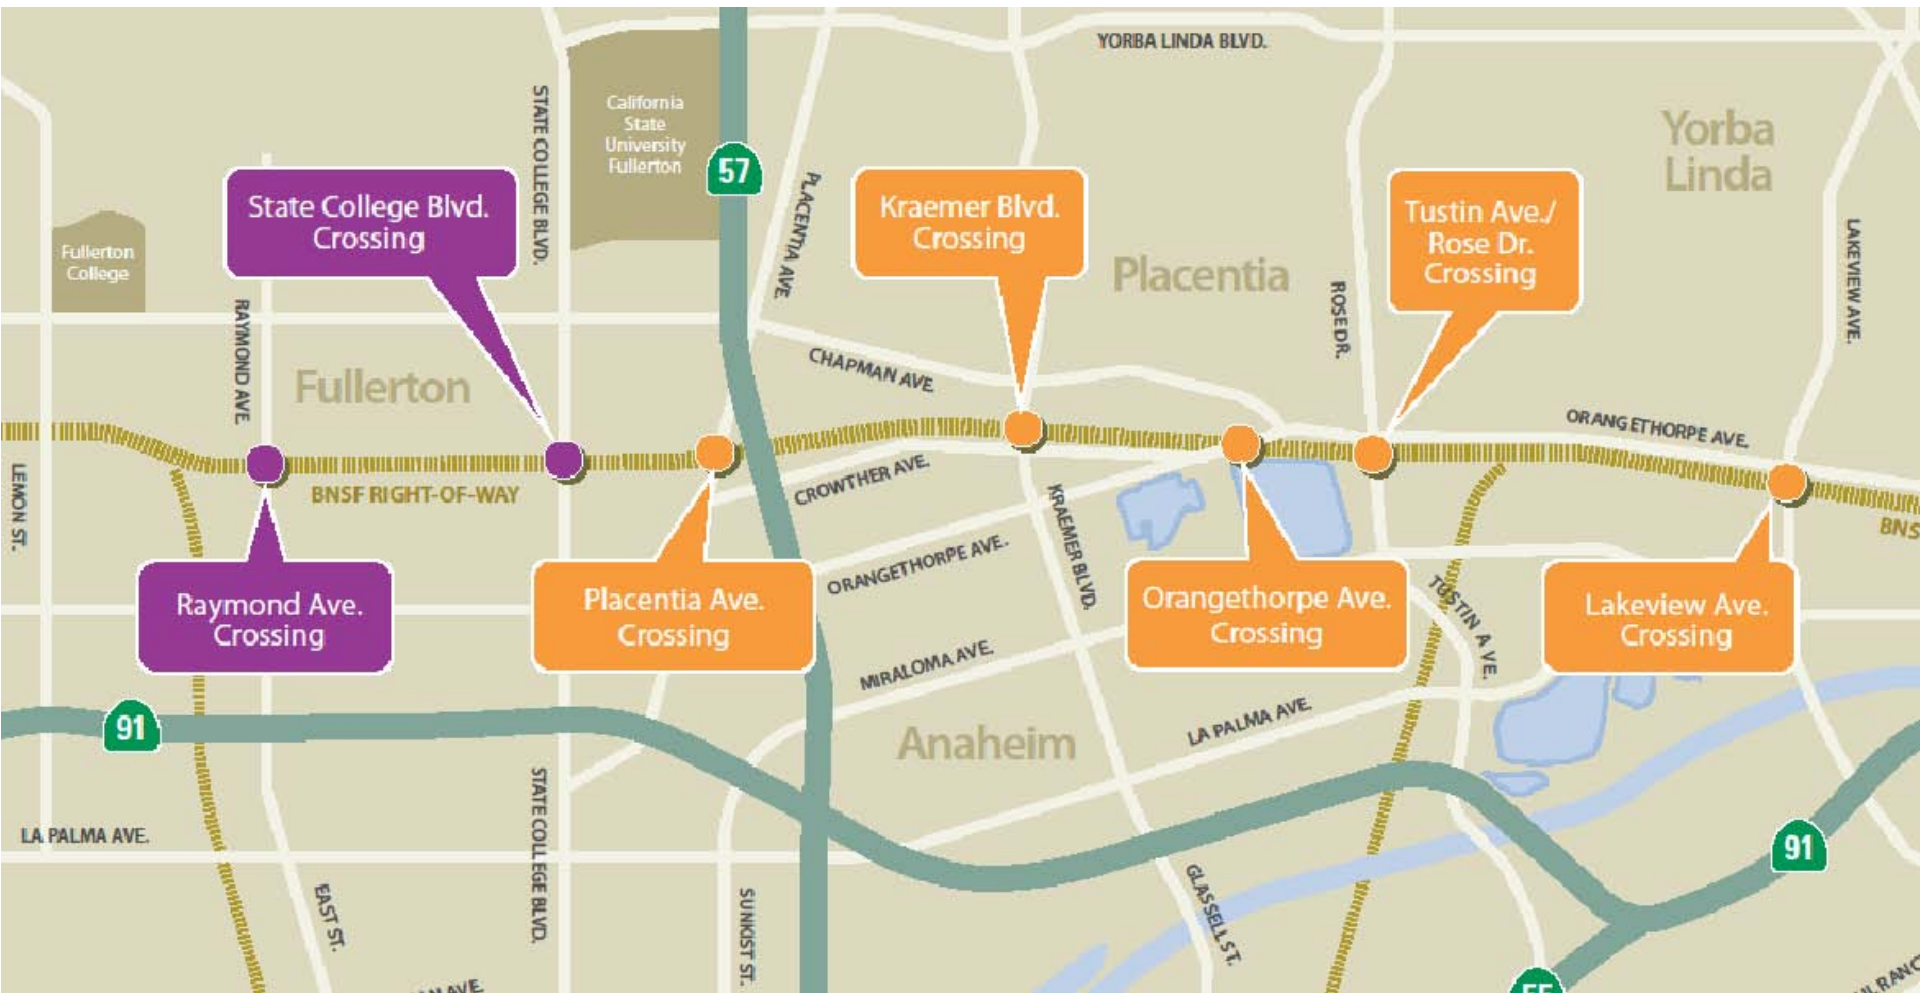

# Grade Separation Projects Overview



# Raymond Avenue Grade Separation



# Raymond Avenue Grade Separation



# Raymond Avenue Grade Separation Project Design



  
Property Line



Not to Scale,  
For Presentation Purposes Only


# Project Impact Area







Not to Scale,  
For Presentation Purposes Only

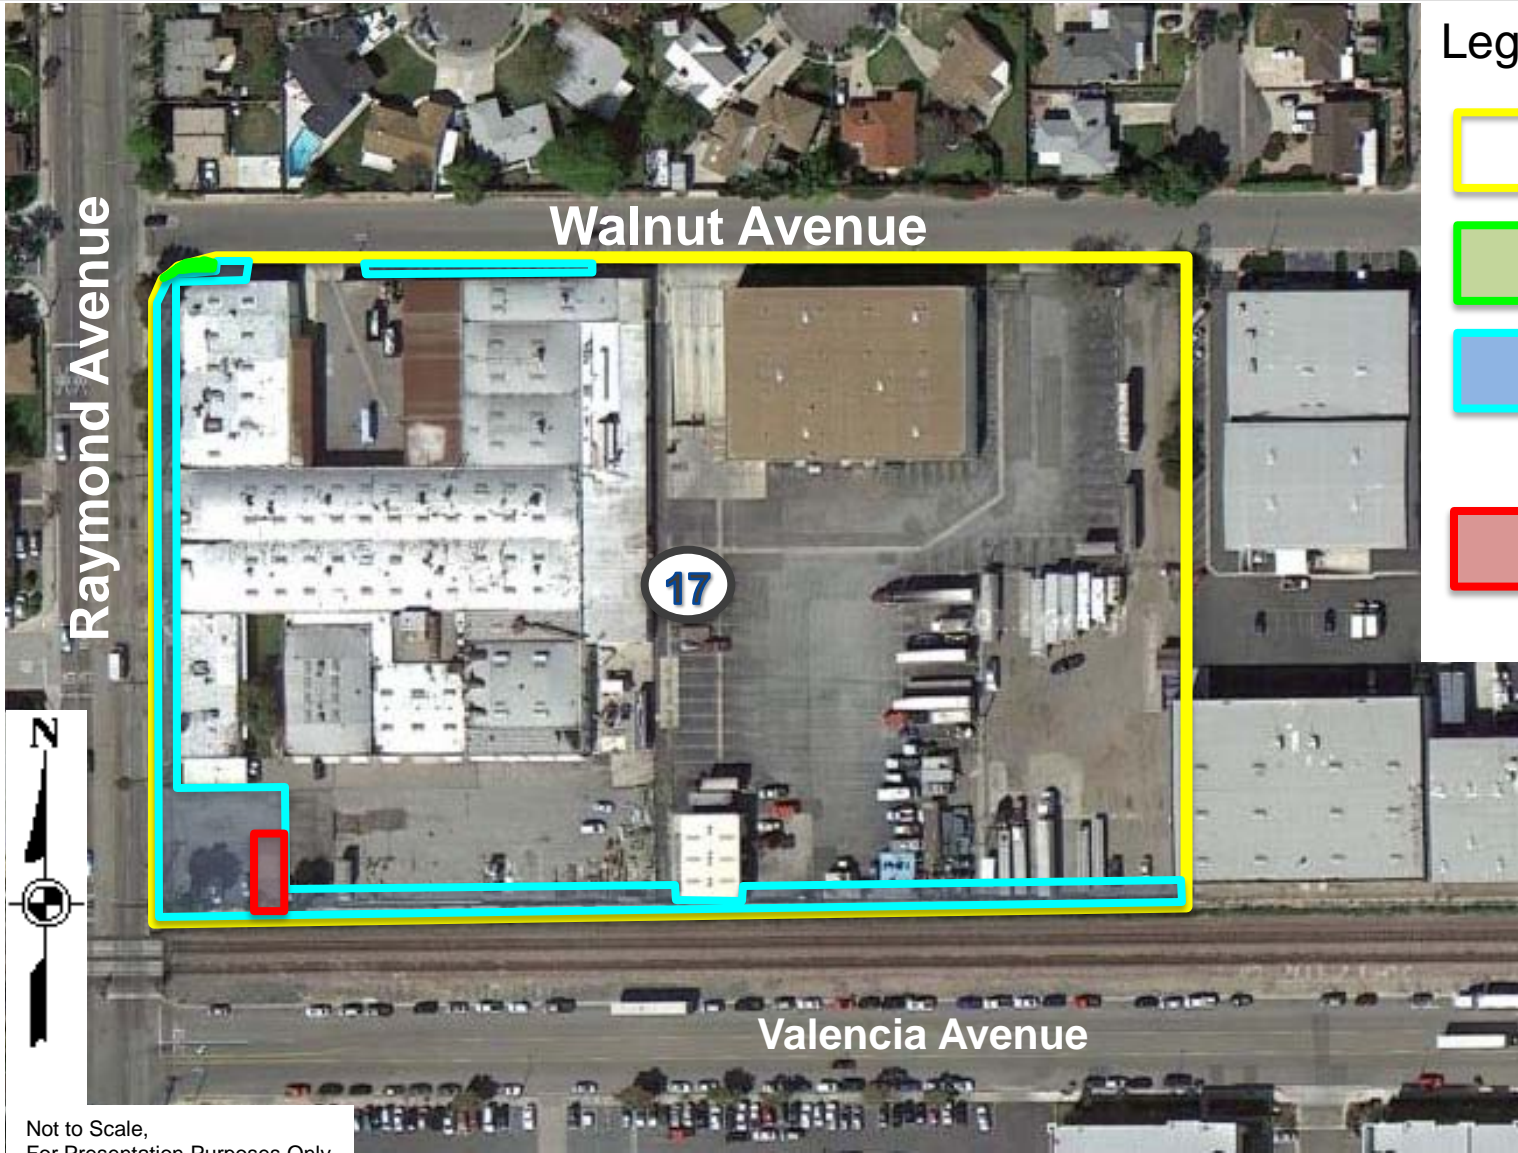 Continuous Temporary BNSF Track (Shoofly)

# Resolution of Necessity No. 2013-125



## Legend

-  Property Line
-  Partial Fee
-  Temporary Construction Easement
-  Public Utility Easement

Not to Scale,  
For Presentation Purposes Only



# Summary

1. The public interest and necessity require the proposed project.
2. The proposed project is planned in a manner that will be most compatible with the greatest public good and the least private injury.
3. The property is necessary for the proposed project.
4. An offer to acquire the property in compliance with Government Code Section 7267.2 has been made to the owner of record.