

Adopt Resolutions of Necessity for the State College Boulevard Railroad Grade Separation Project

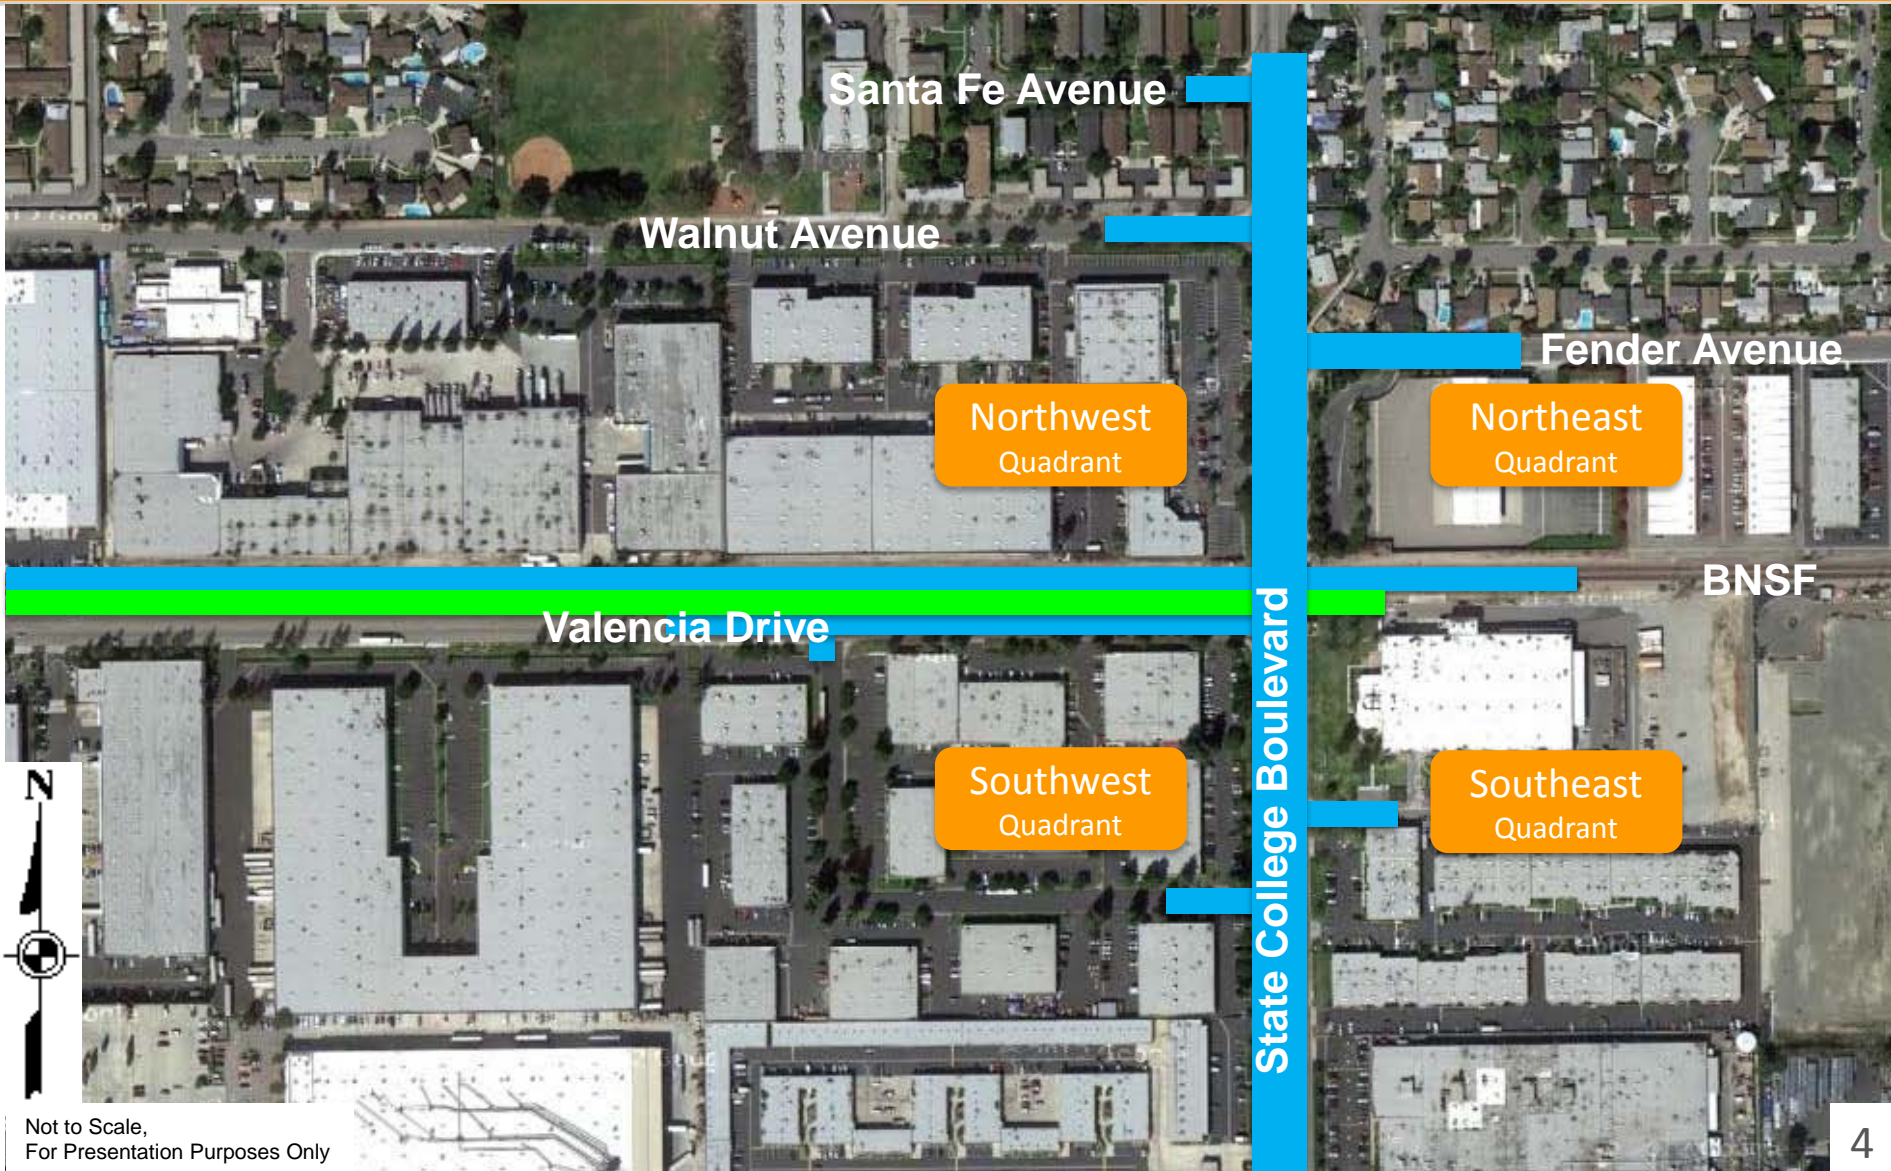
State College Boulevard Grade Separation



State College Boulevard Grade Separation

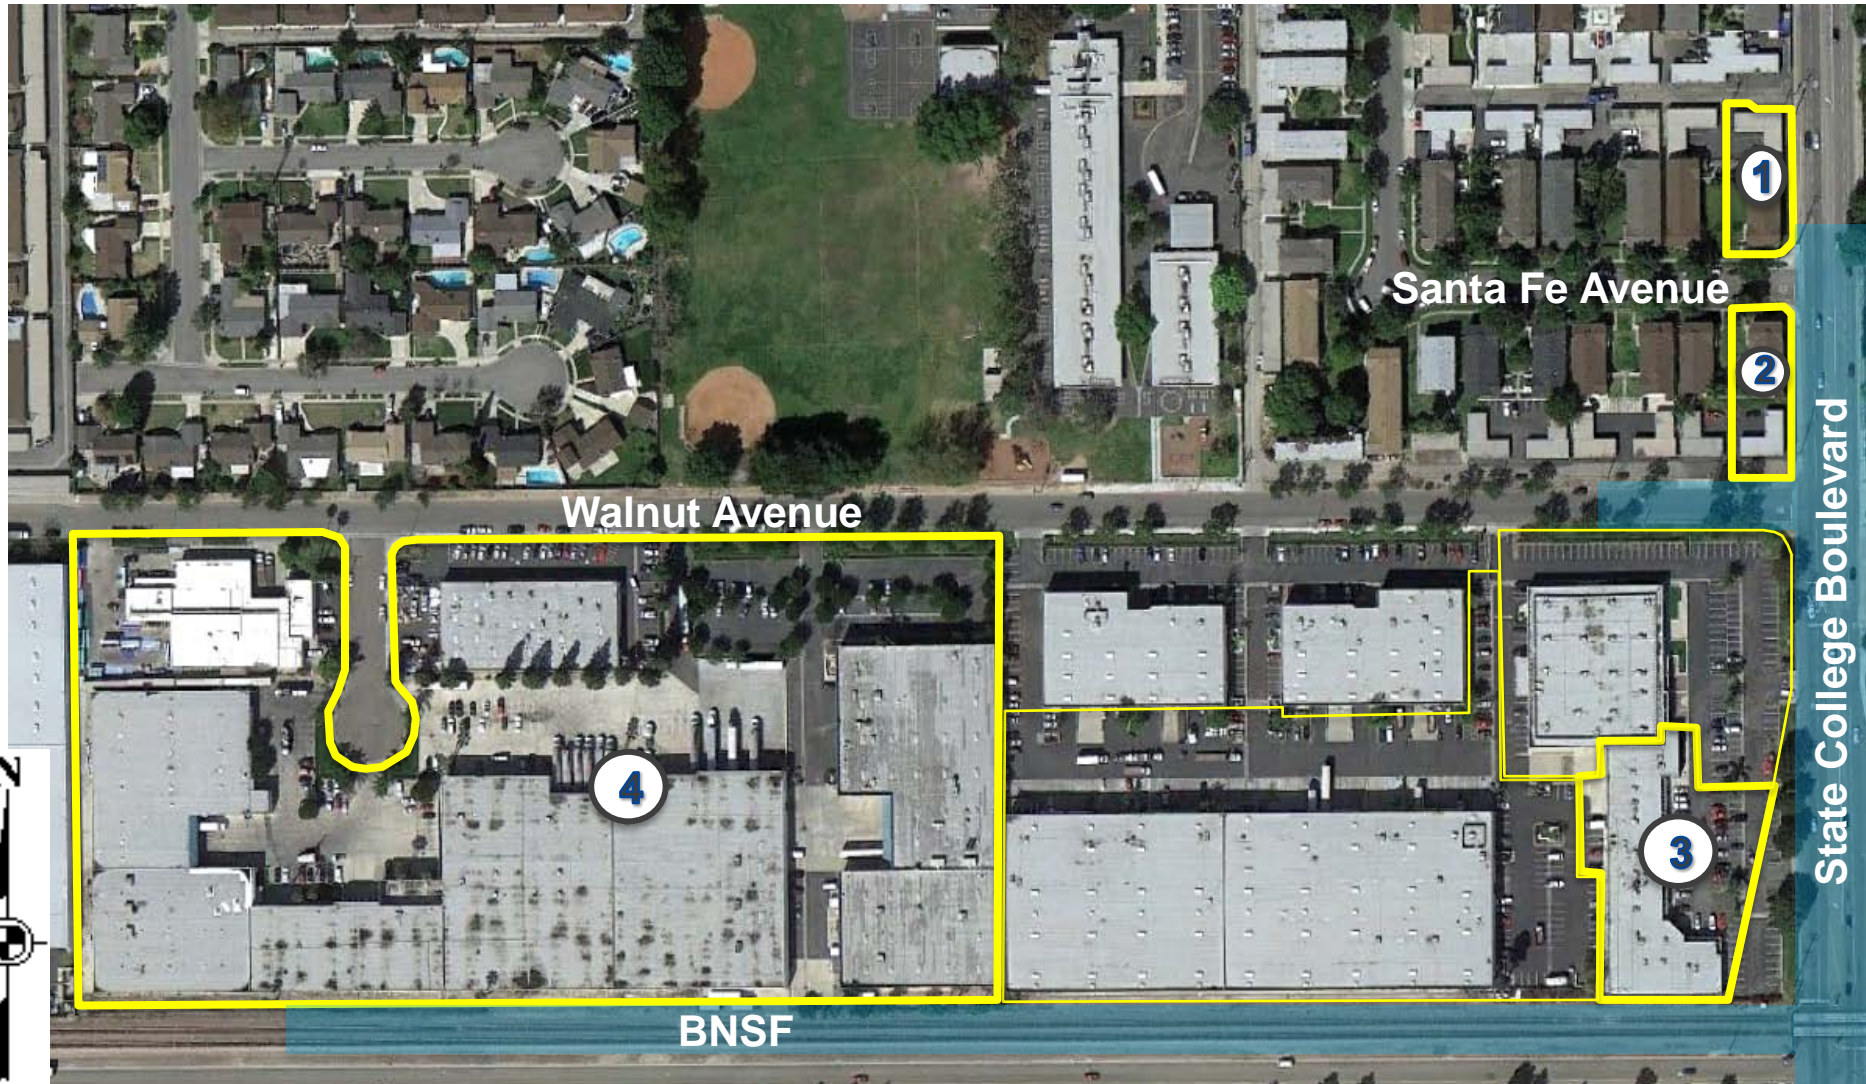


Project Impact Area



Not to Scale,
For Presentation Purposes Only




Northwest Quadrant



Resolution of Necessity No. 2013-138



Legend

-  Property Line
-  Permanent Easement
-  Temporary Construction Easement






Not to Scale,
For Presentation Purposes Only

Resolution of Necessity No. 2013-139



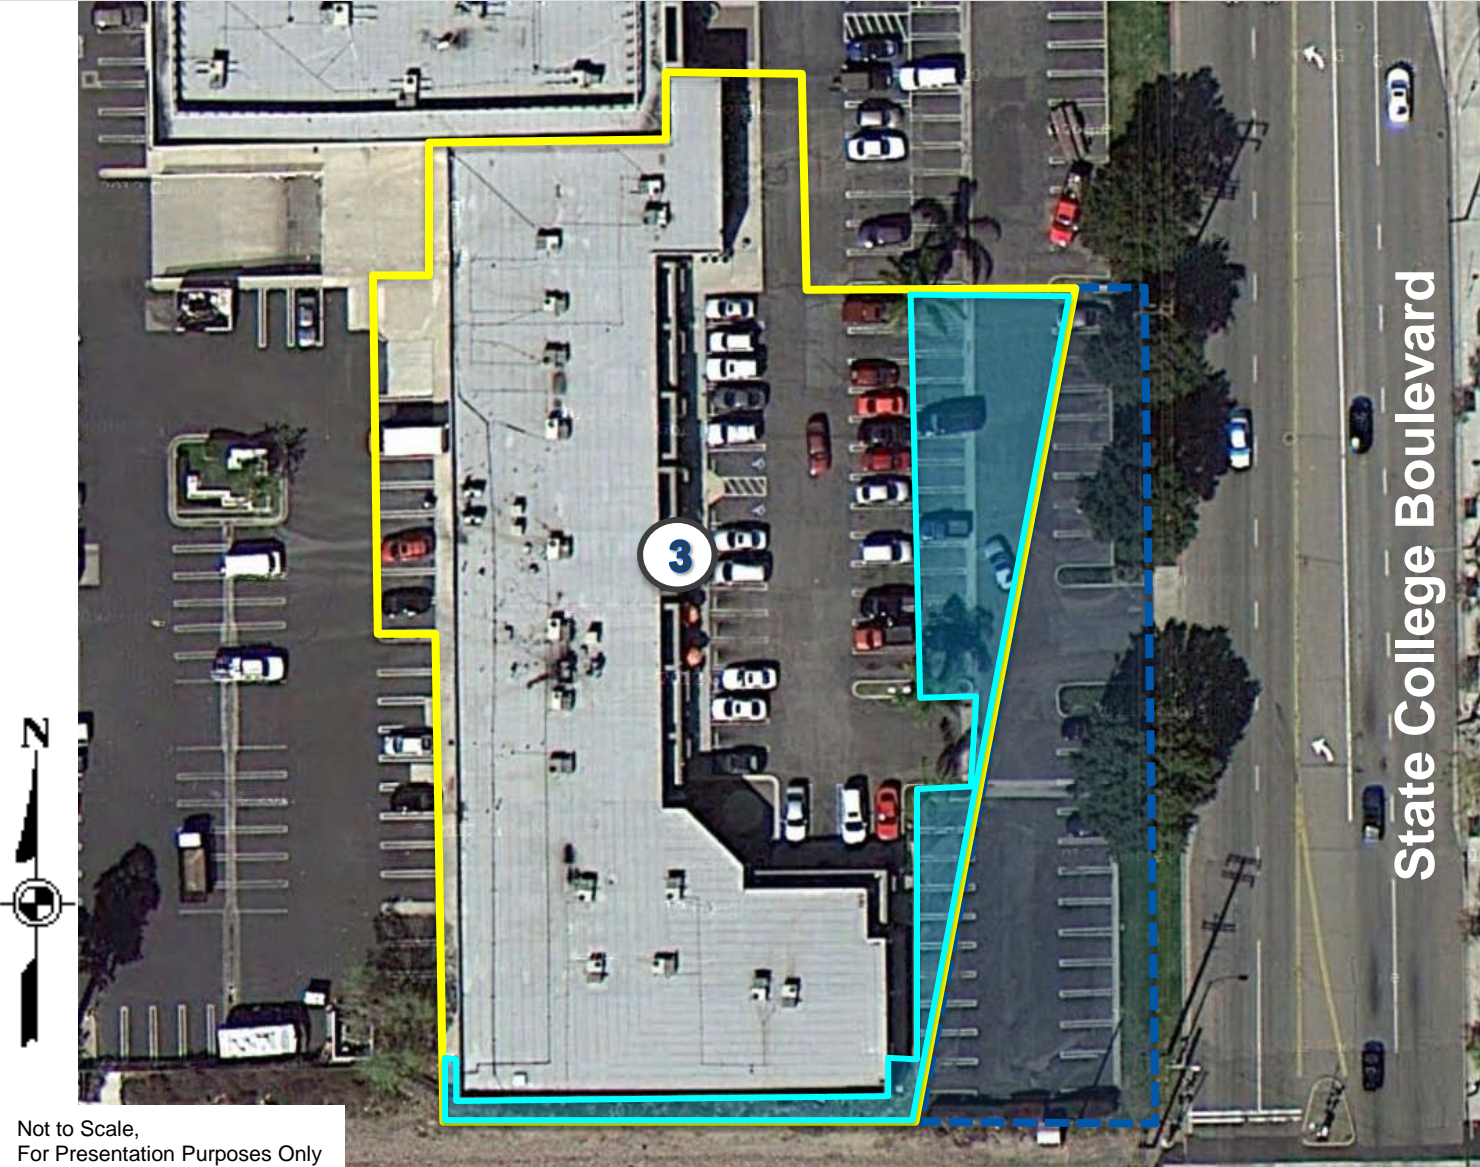
Legend

-  Property Line
-  Permanent Easement
-  Temporary Construction Easement






Not to Scale,
For Presentation Purposes Only

Resolution of Necessity No. 2013-140

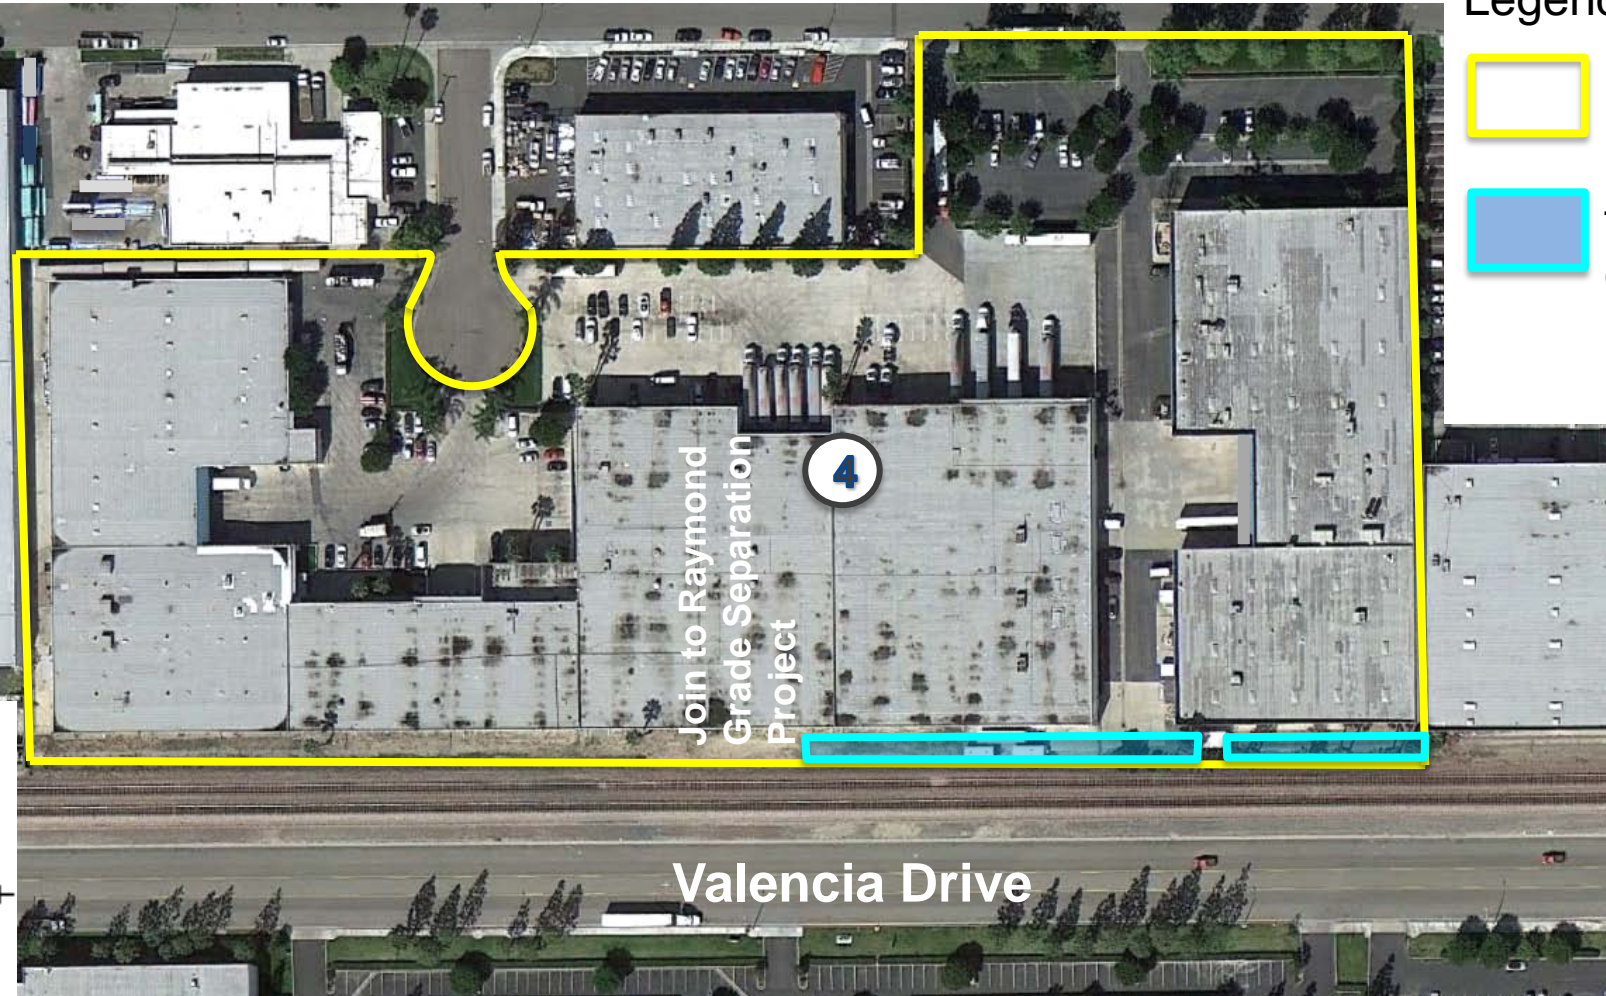


Legend



-  Property Line
-  Temporary Construction Easement
-  Previously Dedicated Area

Not to Scale,
For Presentation Purposes Only

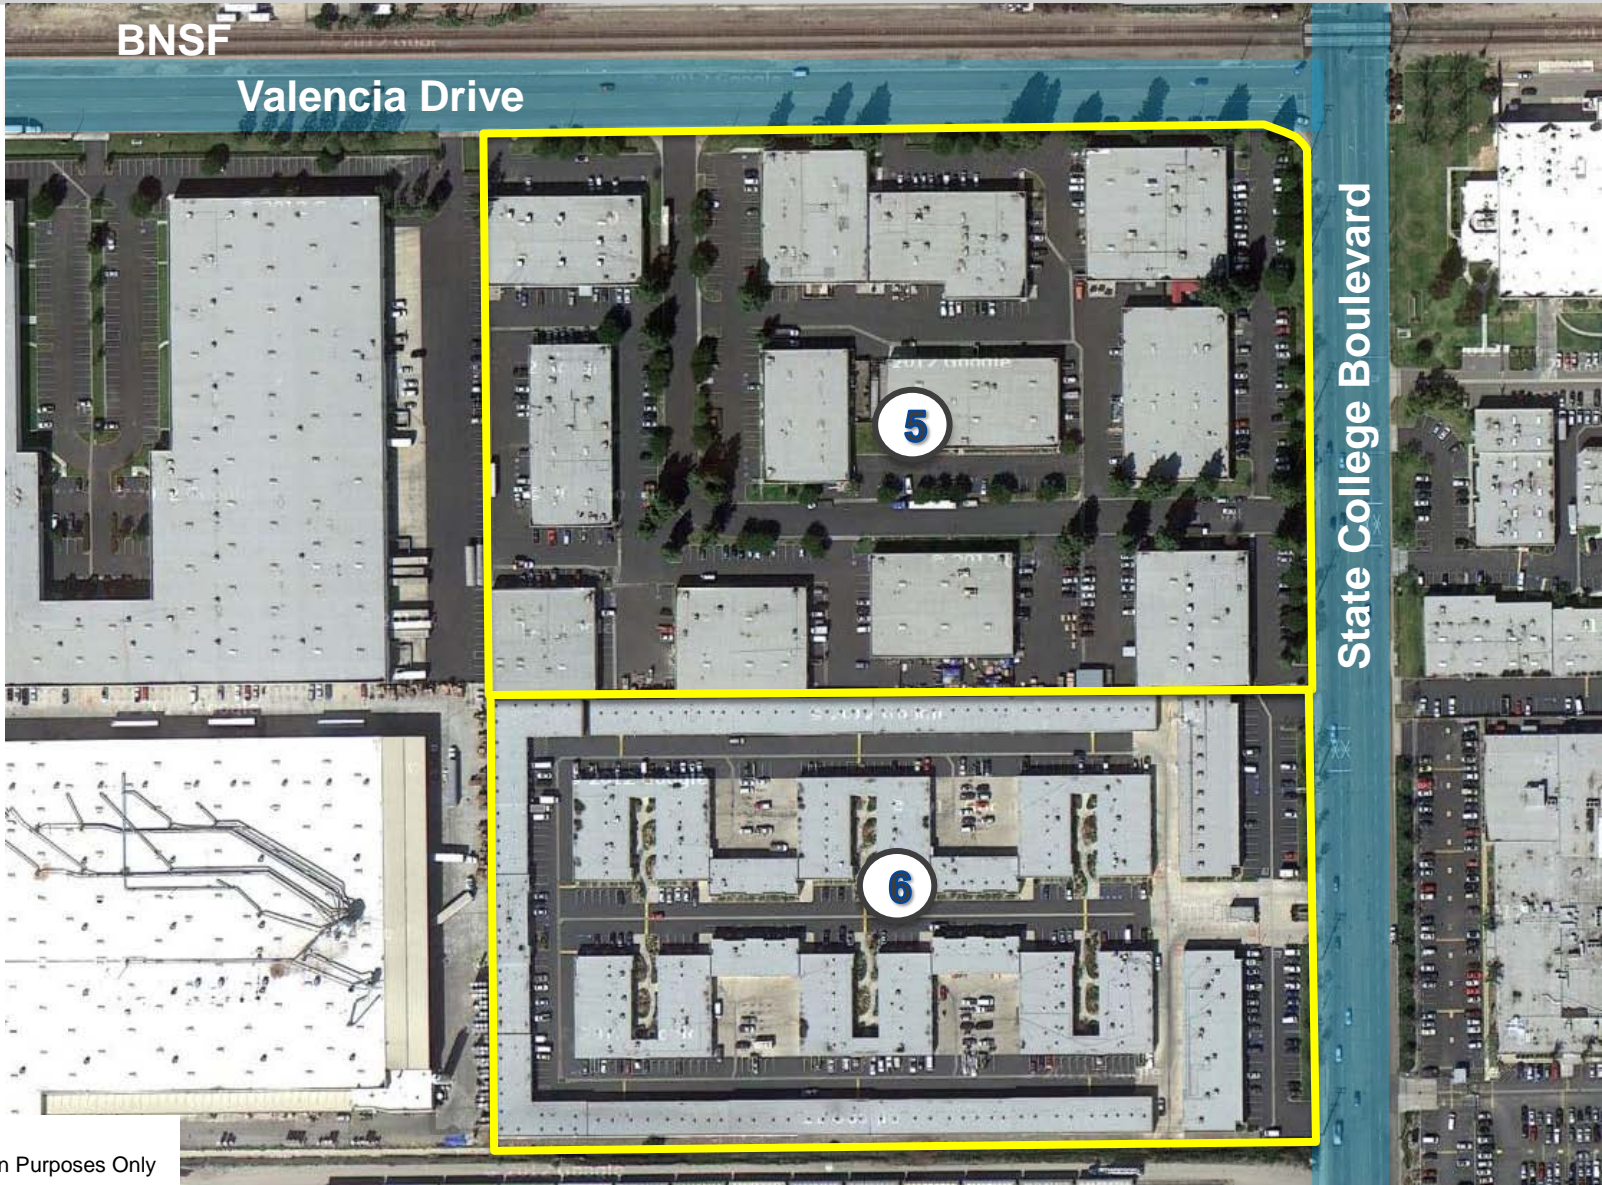
Resolution of Necessity No. 2013-141



Legend

-  Property Line
-  Temporary Construction Easement

Southwest Quadrant



BNSF

Valencia Drive

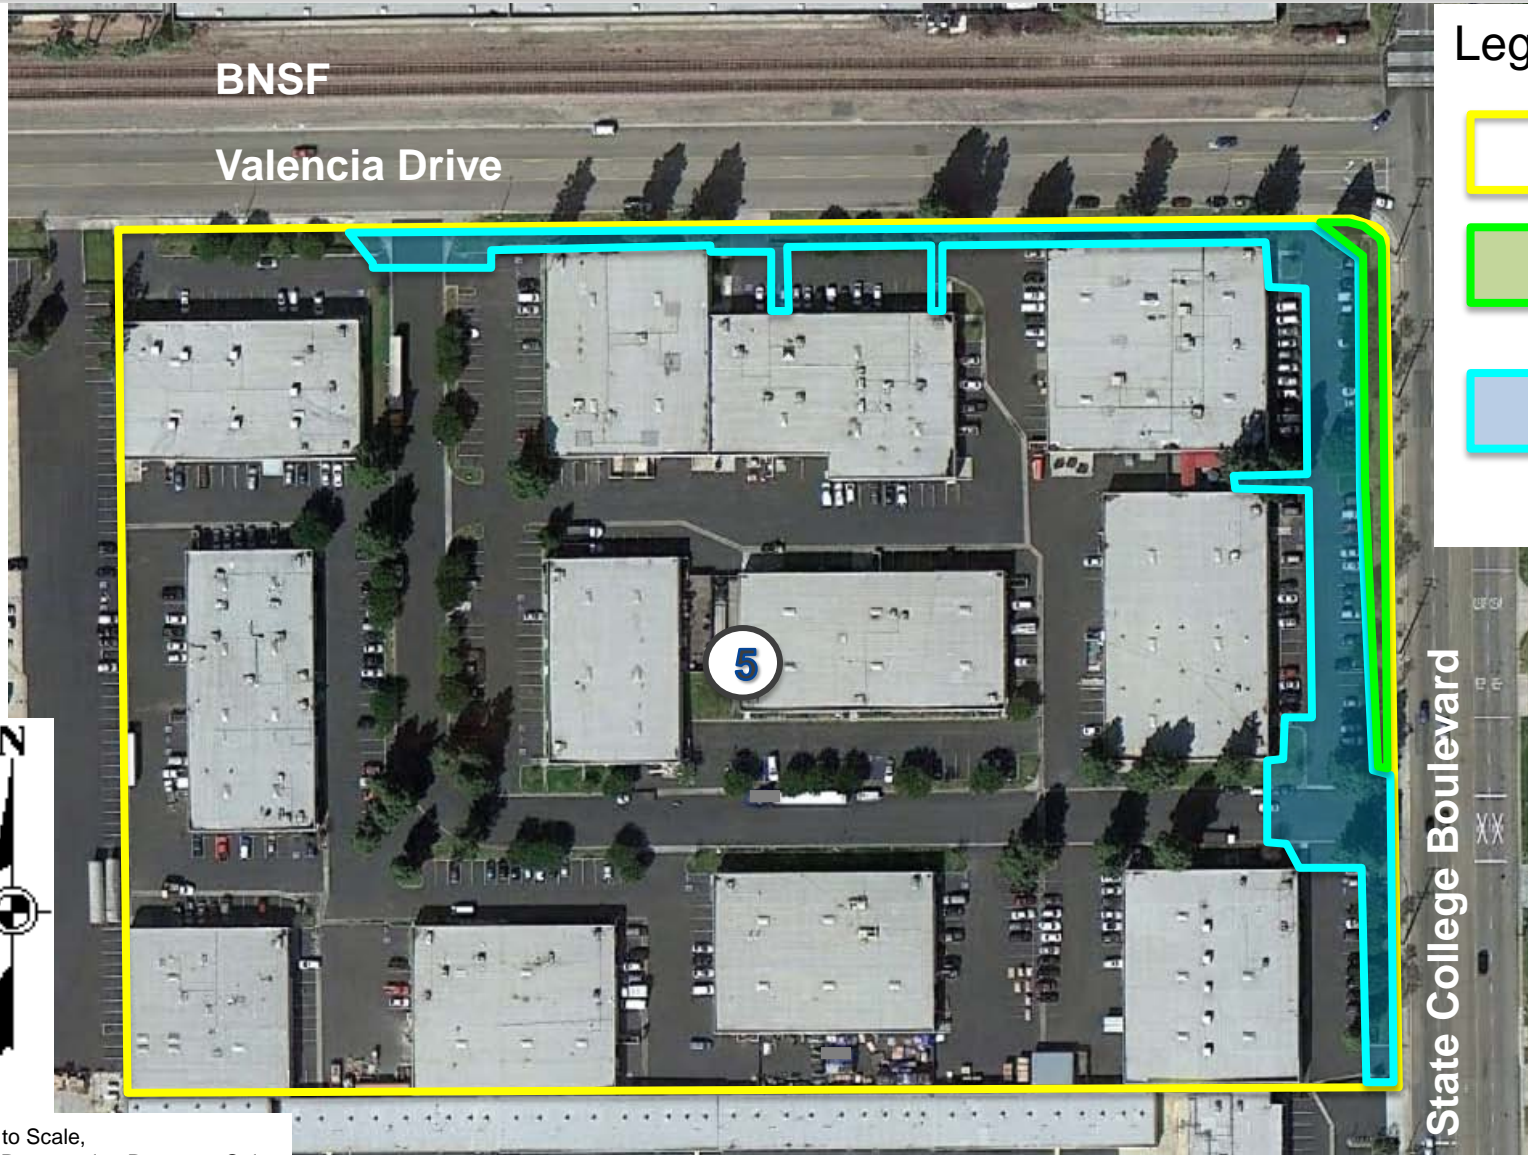
State College Boulevard

5




6

Not to Scale,
For Presentation Purposes Only

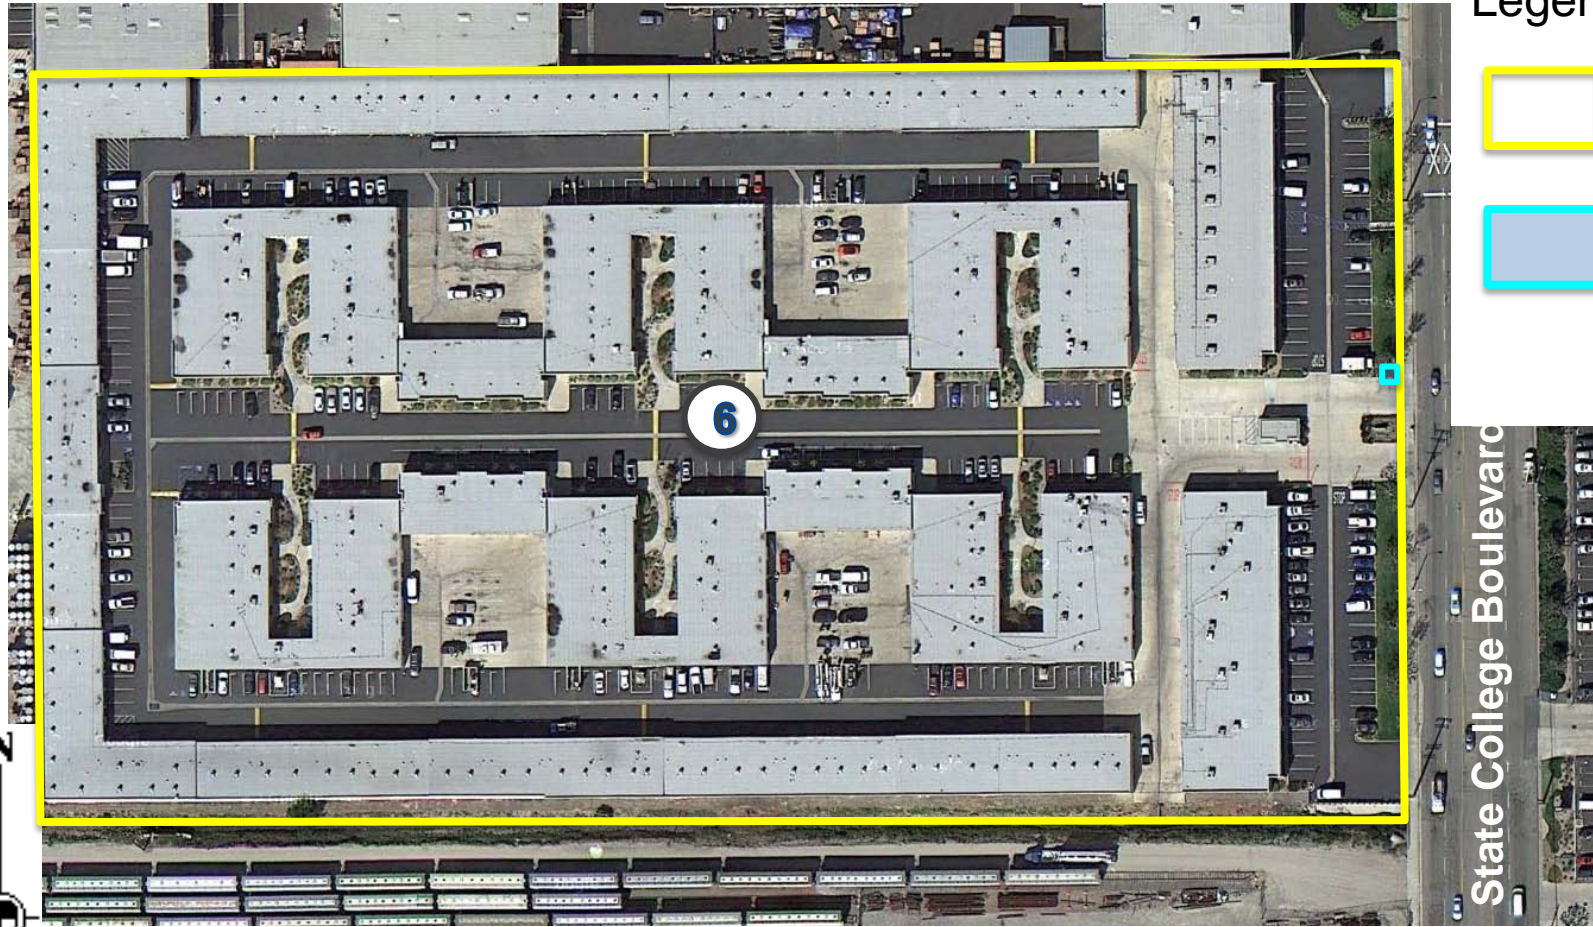
Resolution of Necessity No. 2013-142





Legend

-  Property Line
-  Permanent Easement
-  Temporary Construction Easement

Resolution of Necessity No. 2013-143



Legend

-  Property Line
-  Temporary Construction Easement

State College Boulevard

Northeast Quadrant



Not to Scale,
For Presentation Purposes Only



Resolution of Necessity No. 2013-144

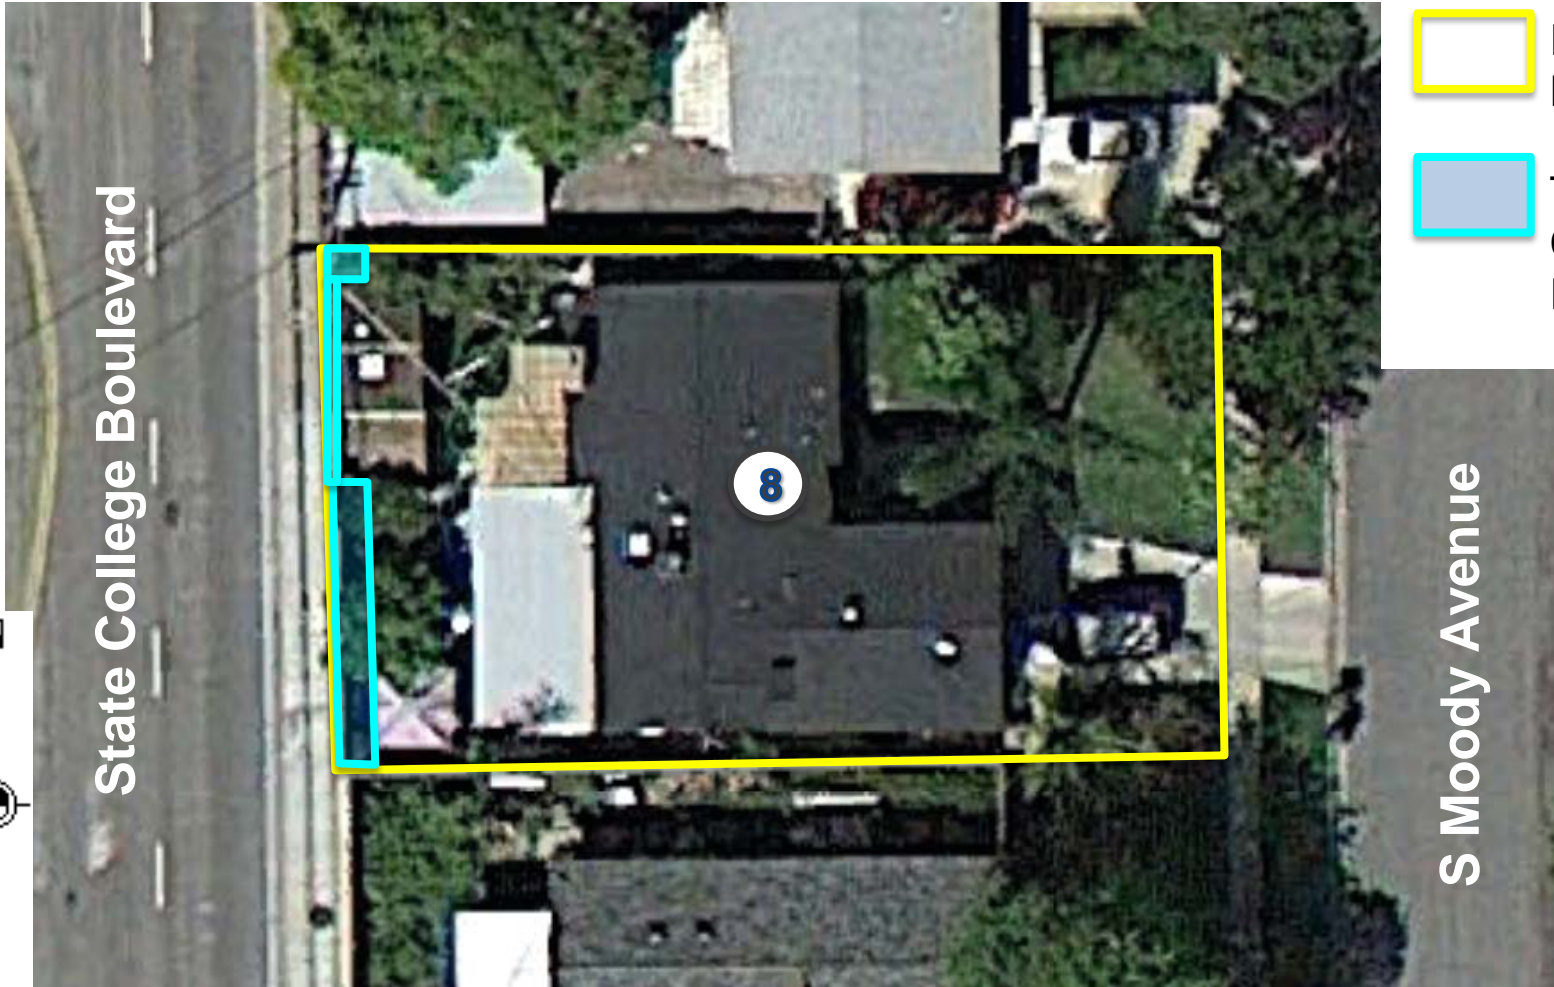


Not to Scale,
For Presentation Purposes Only

Resolution of Necessity No. 2013-145



Legend

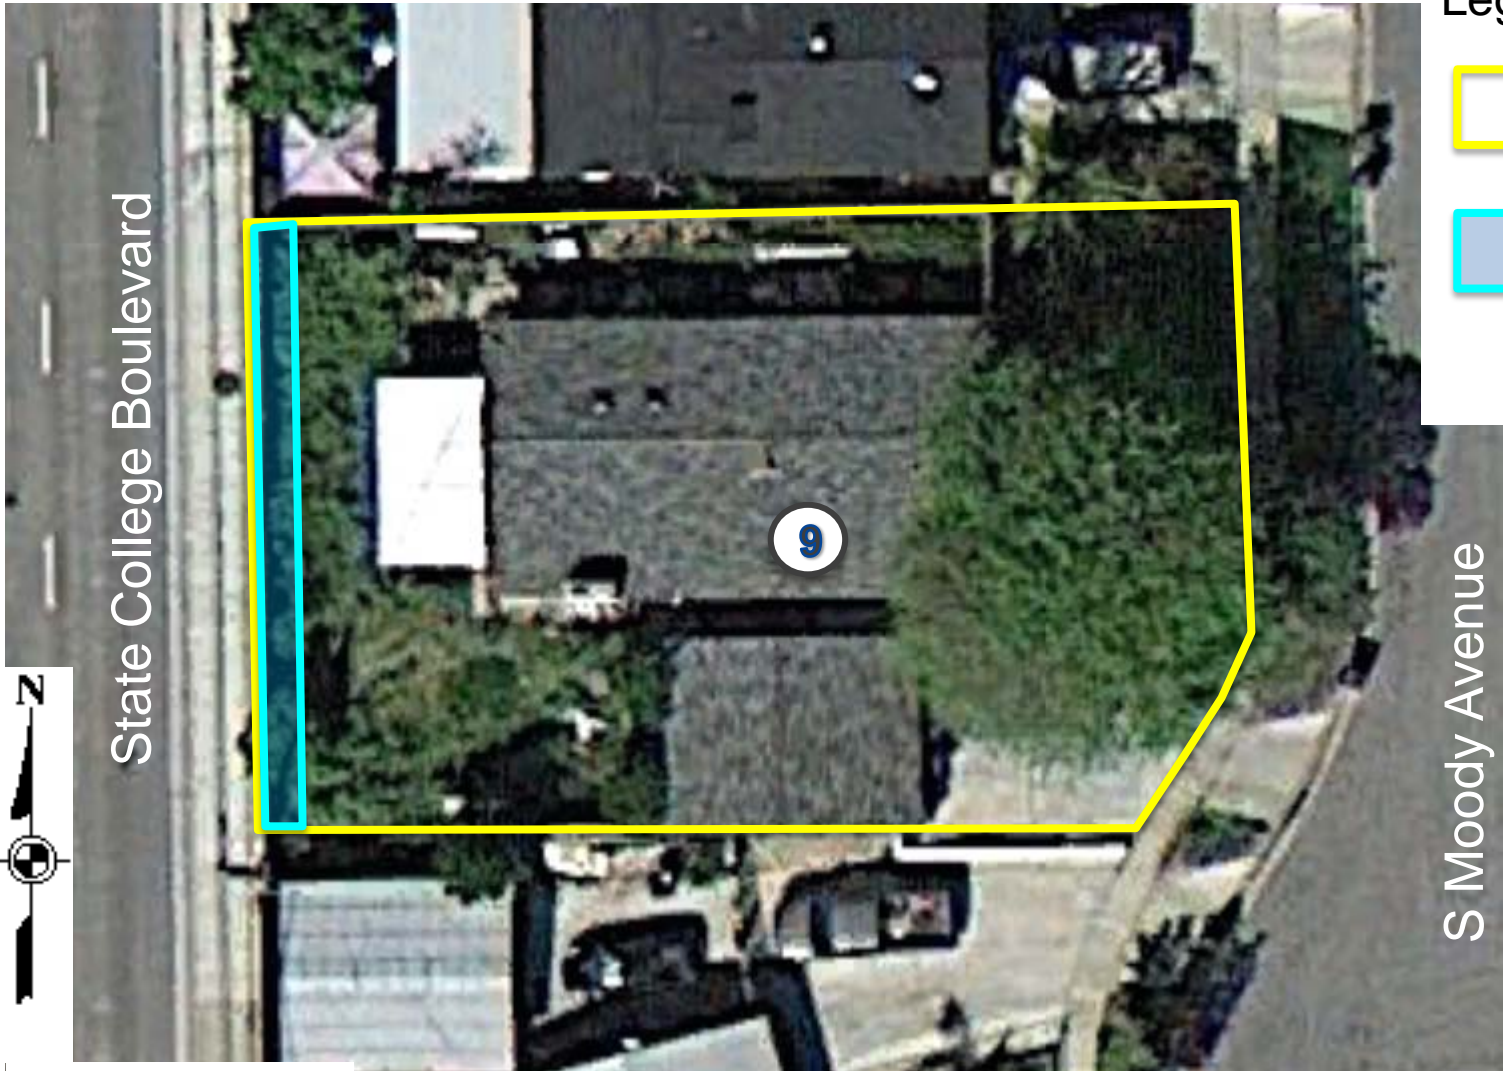
-  Property Line
-  Temporary Construction Easement



Resolution of Necessity No. 2013-146

Legend




-  Property Line
-  Temporary Construction Easement



Not to Scale,
For Presentation Purposes Only

Resolution of Necessity No. 2013-147

Legend

-  Property Line
-  Permanent Easement
-  Temporary Construction Easement



State College Boulevard

10

40 40







Not to Scale,
For Presentation Purposes Only

Resolution of Necessity No. 2013-148

State College Boulevard



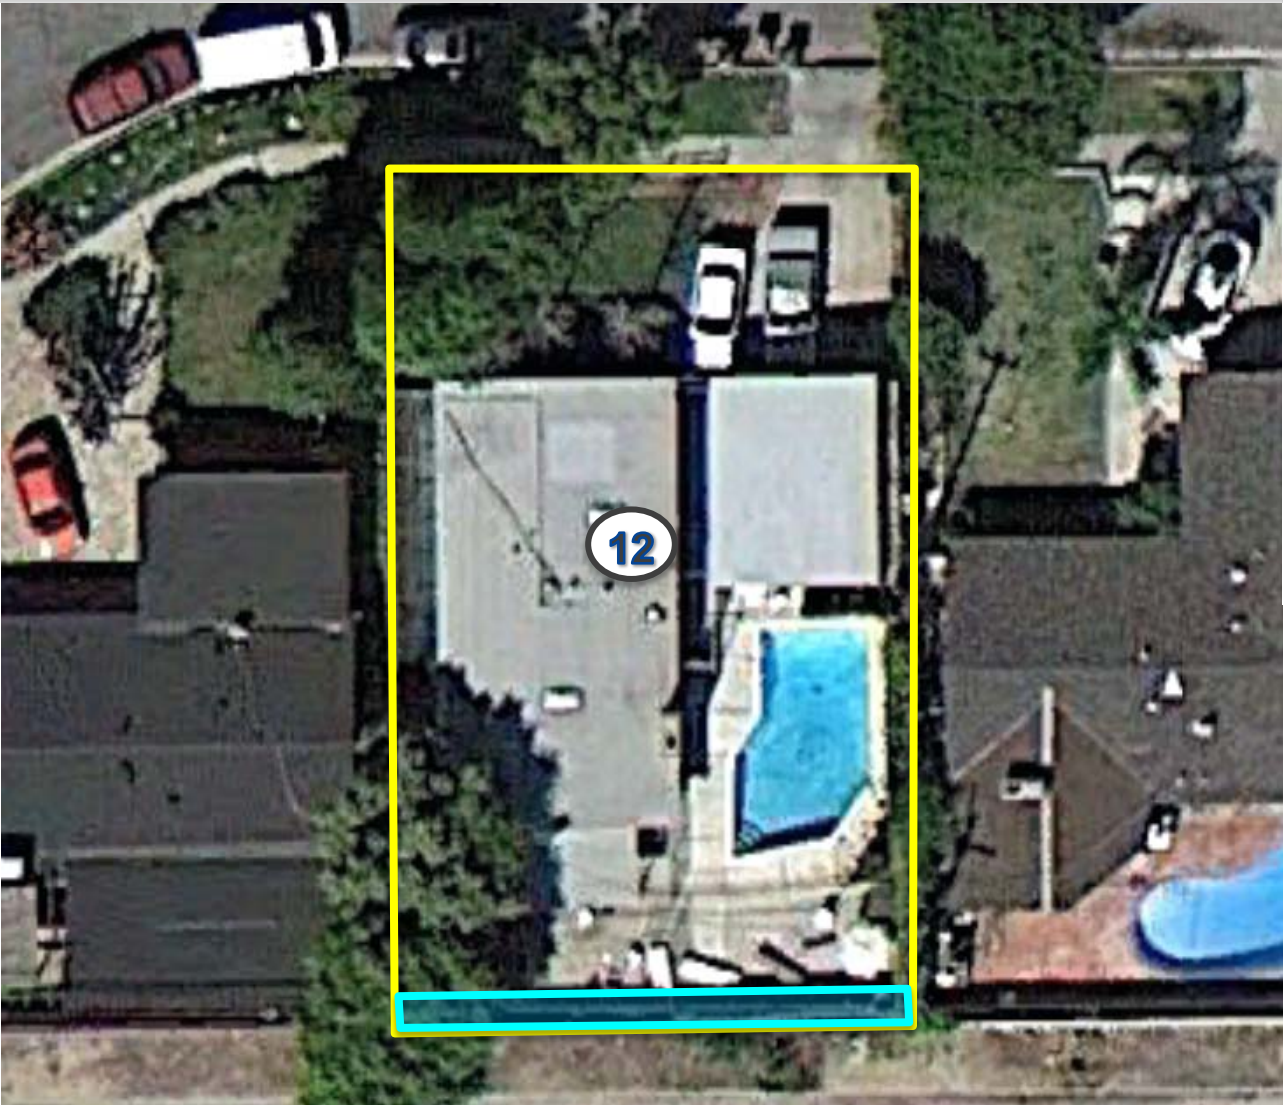
Legend

-  Property Line
-  Permanent Easement
-  Temporary Construction Easement
-  Public Utility Easement



Not to Scale,
For Presentation Purposes Only

Fender Ave

Resolution of Necessity No. 2013-149



Legend

-  Property Line
-  Temporary Construction Easement



Not to Scale,
For Presentation Purposes Only

Fender Avenue

Resolution of Necessity No. 2013-150



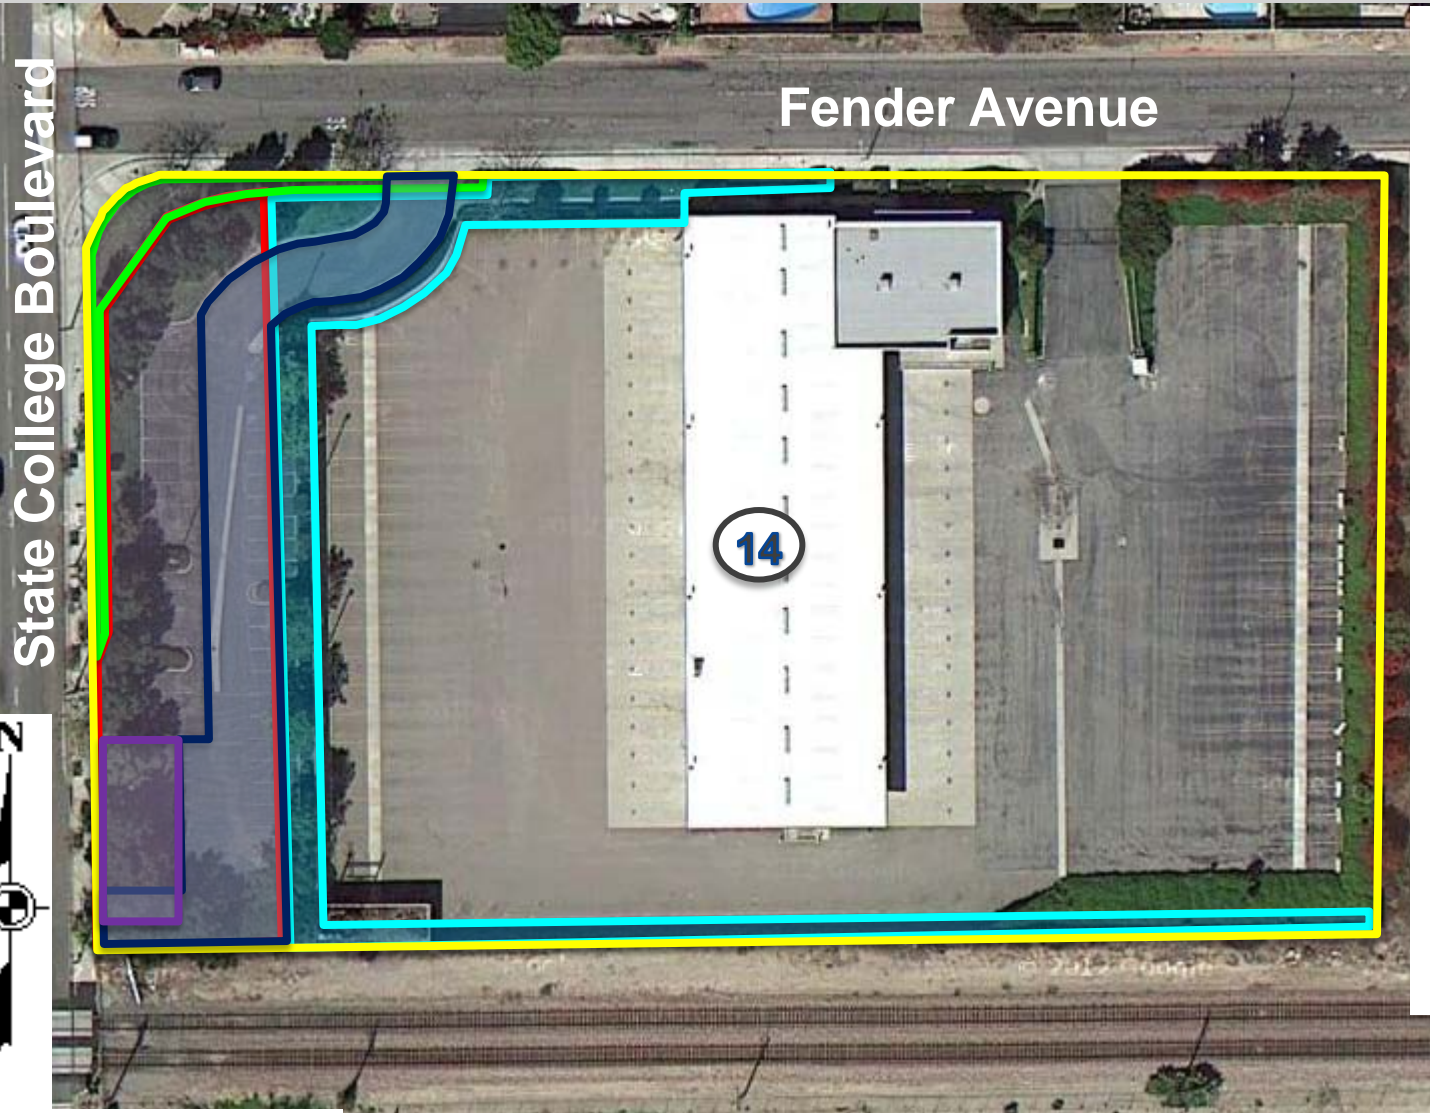
Legend

-  Property Line
-  Temporary Construction Easement







Not to Scale,
For Presentation Purposes Only

Fender Avenue

Resolution of Necessity No. 2013-152



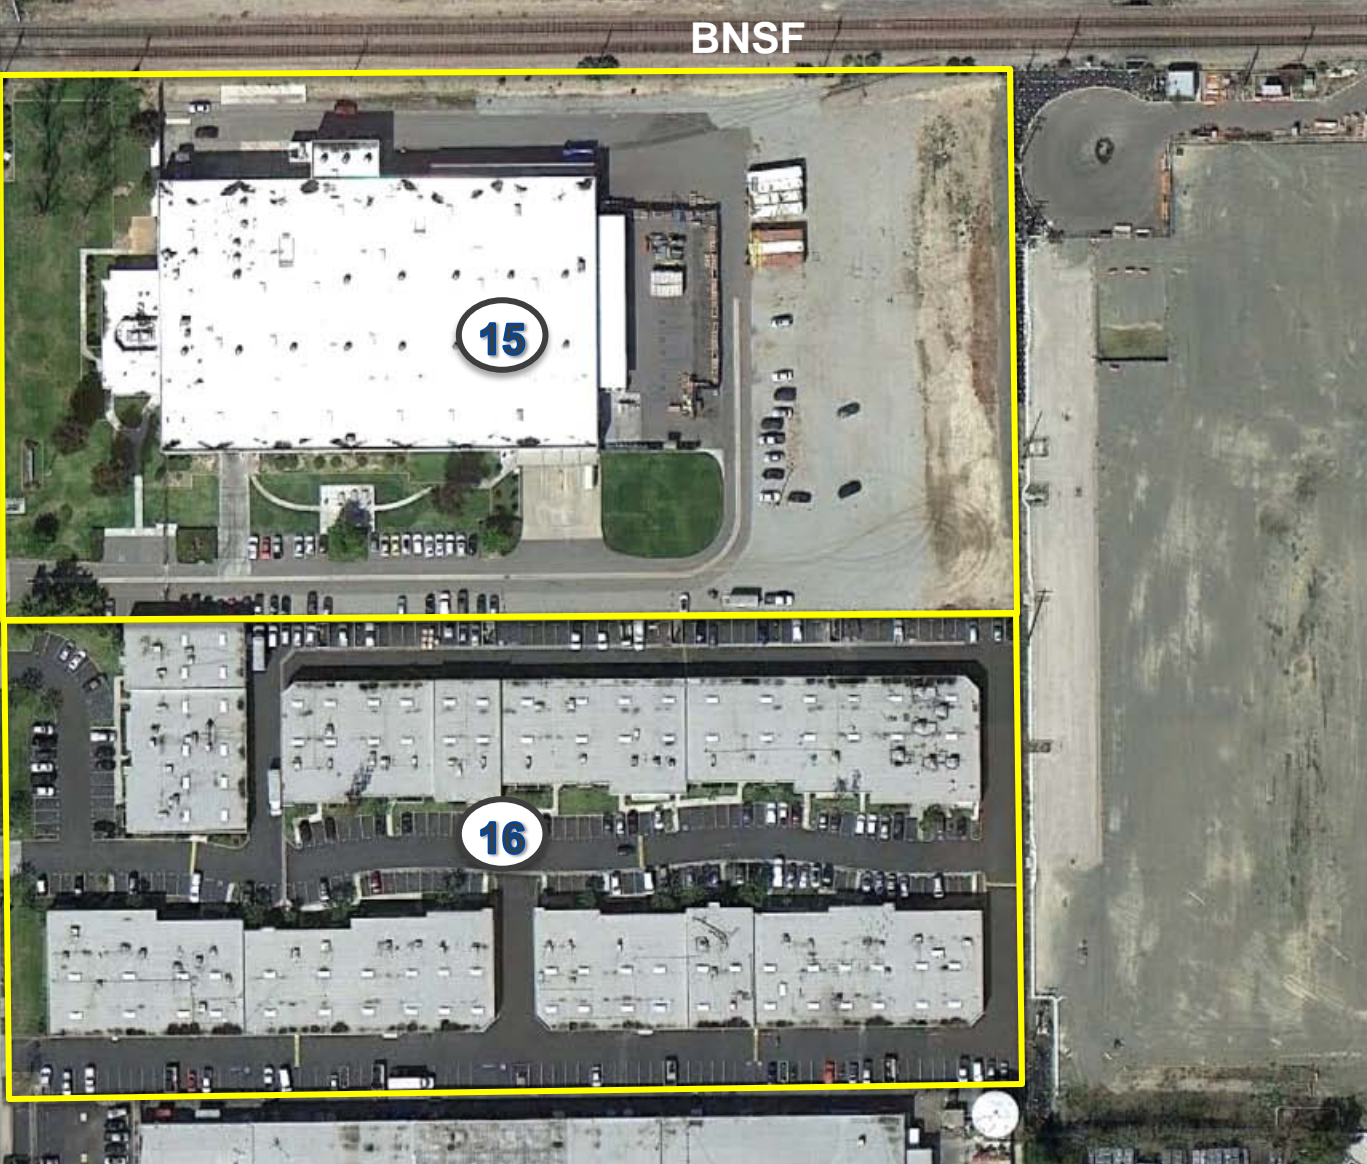
Legend

-  Property Line
-  Permanent Easement
-  Temporary Construction Easement
-  Public Utility Easement
-  Pump Station Utility Easement
-  Access Easement

Southeast Quadrant



State College Boulevard

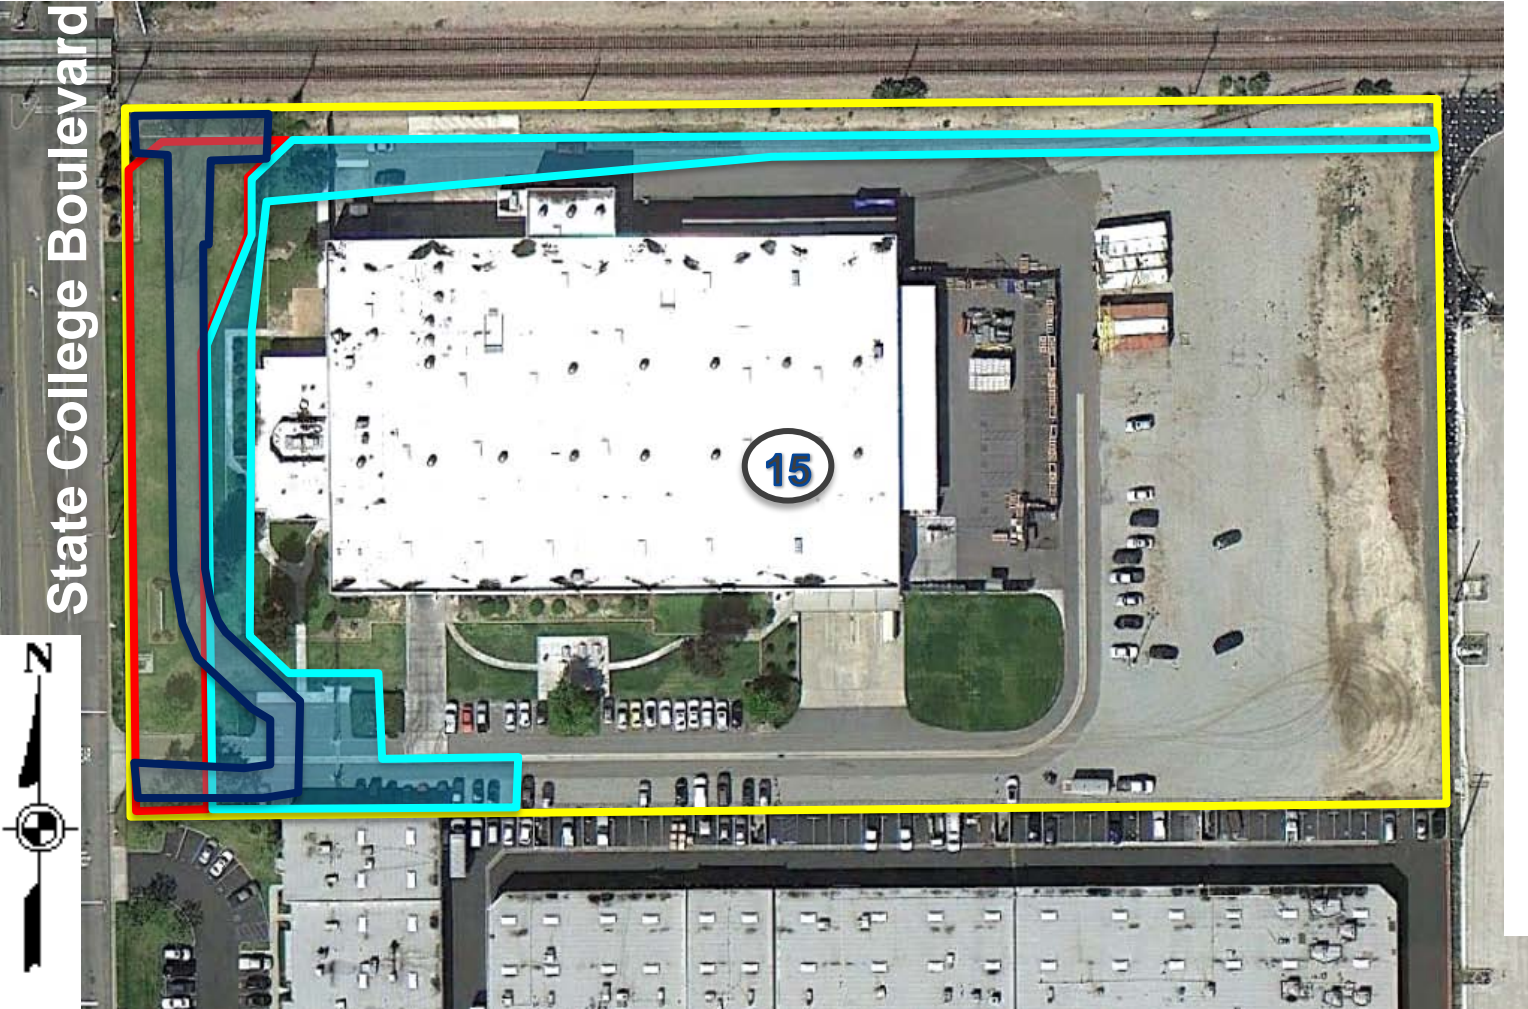


BNSF





15

16

Resolution of Necessity No. 2013-153

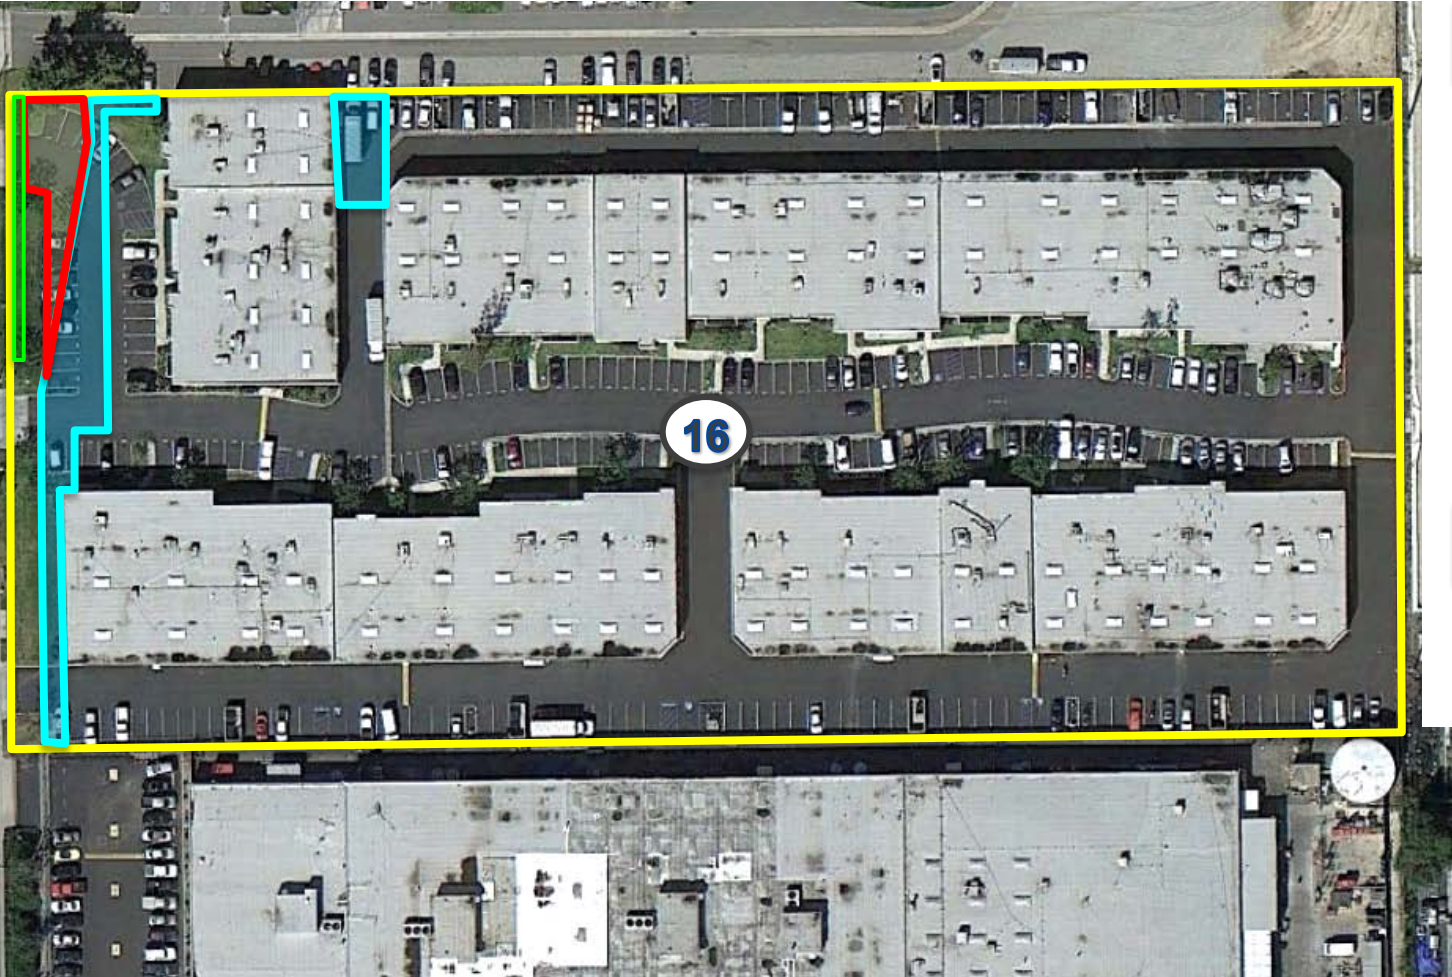


Legend





-  Property Line
-  Temporary Construction Easement
-  Public Utility Easement
-  Access Easement

Resolution of Necessity No. 2013-154

State College Boulevard



Legend

-  Property Line
-  Permanent Easement
-  Temporary Construction Easement
-  Public Utility Easement

Summary

1. The public interest and necessity require the proposed project.
2. The proposed project is planned in a manner that will be most compatible with the greatest public good and the least private injury.
3. The property is necessary for the proposed project.
4. An offer to acquire the property in compliance with Government Code Section 7267.2 has been made to the owner of record.