



# OVERVIEW

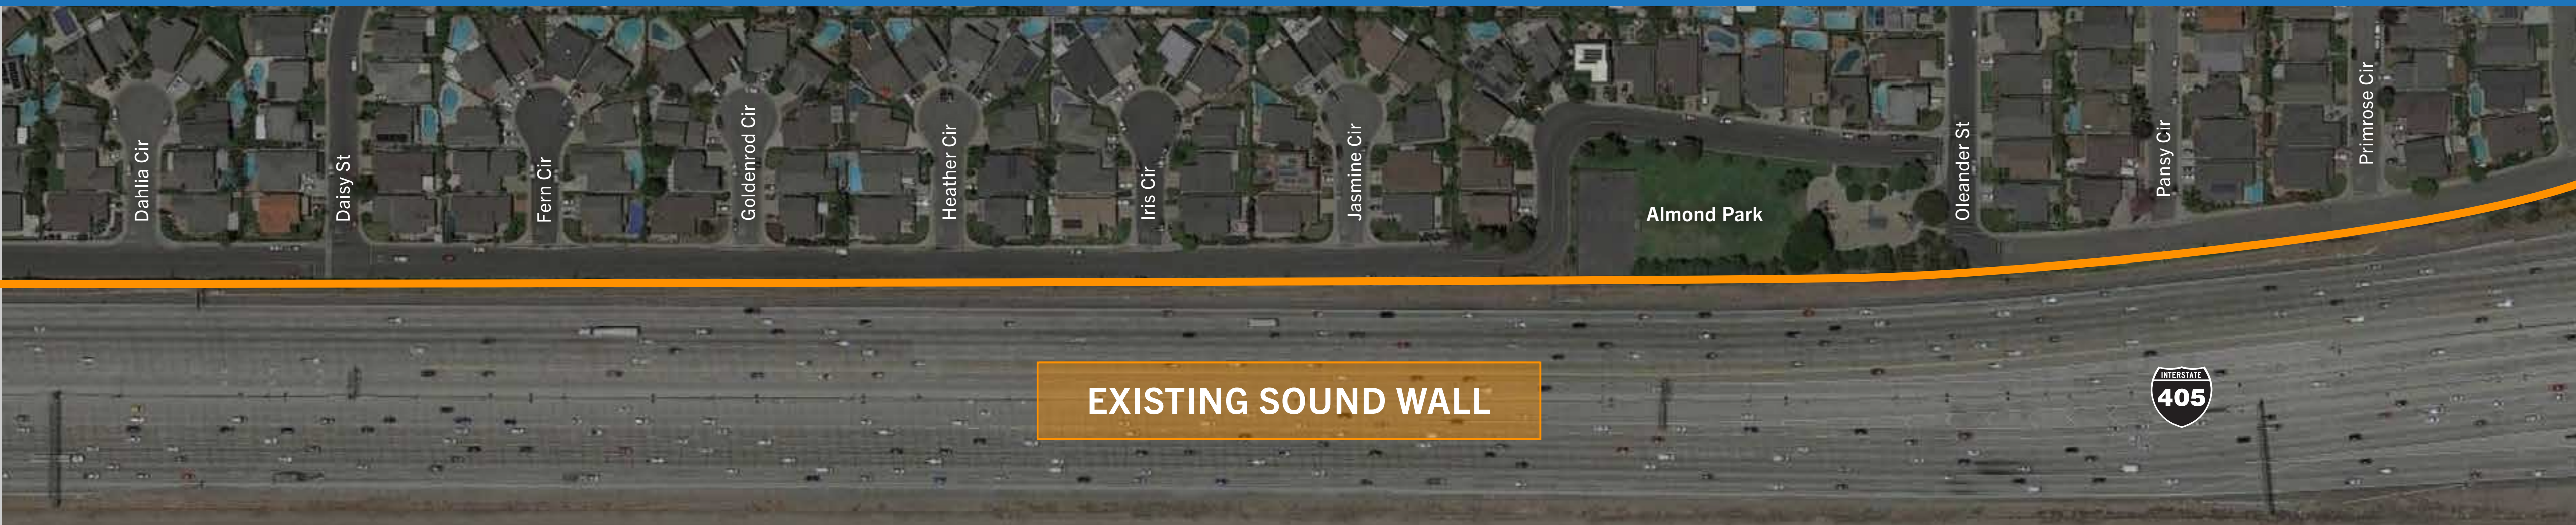

EXISTING SOUND WALL

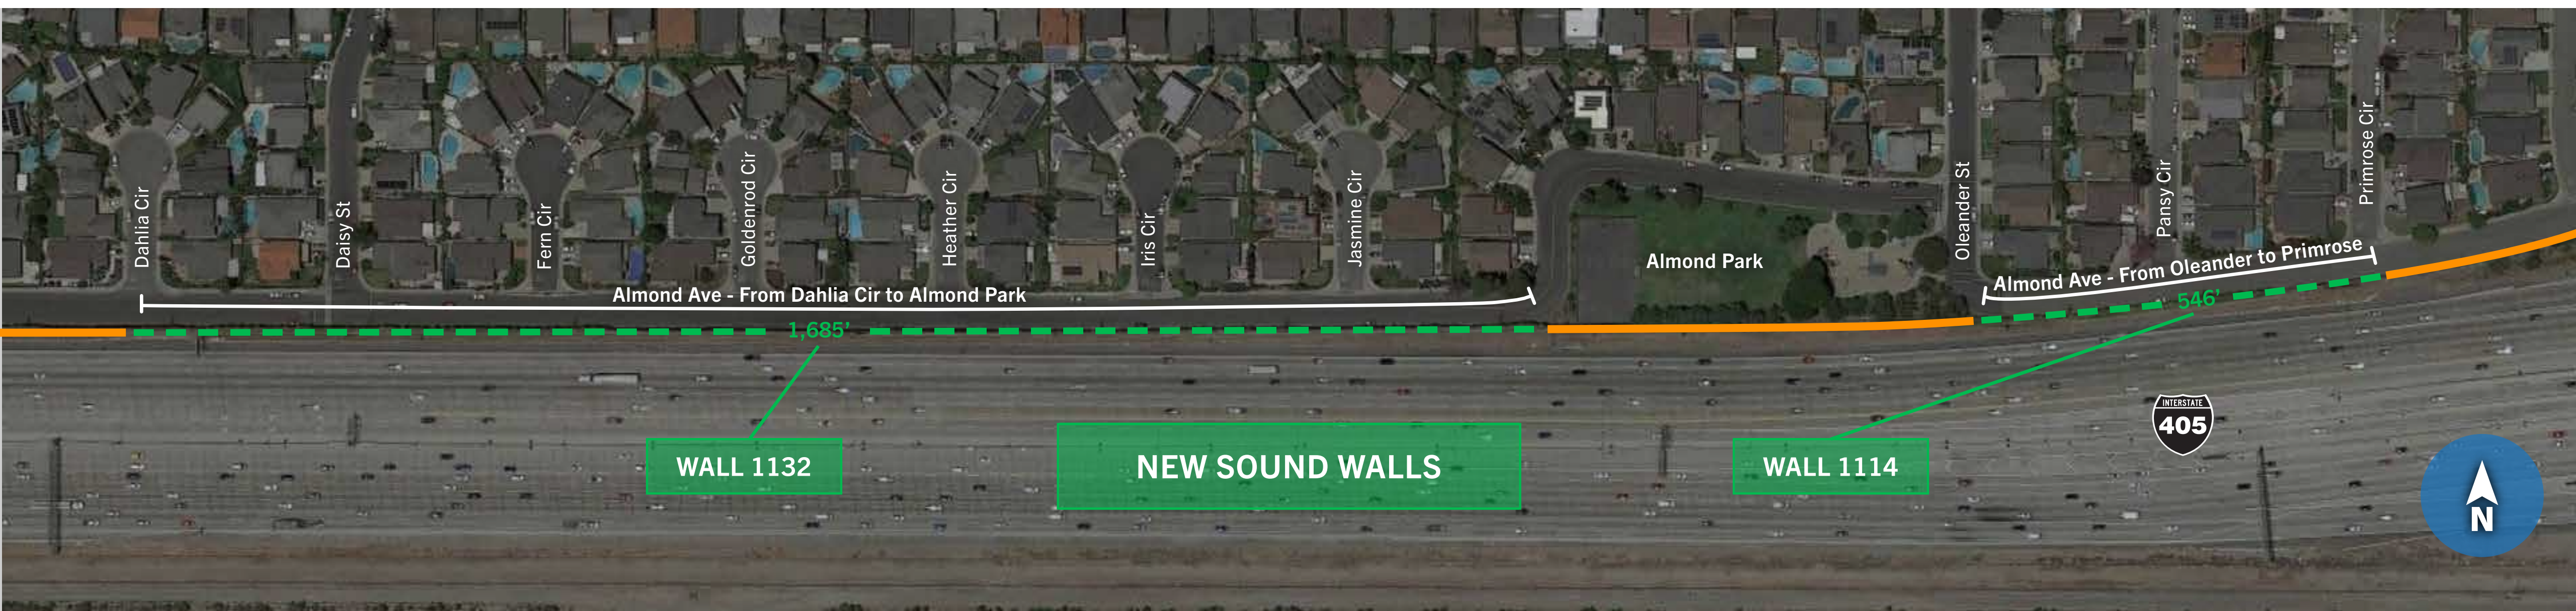

WALL 1132

NEW SOUND WALLS

WALL 1114



# CONSTRUCTION UPDATE - ALMOND AVENUE SOUND WALLS



# WALL 1114 DETAILS



# CONSTRUCTION UPDATE – ALMOND AVENUE SOUND WALLS



# WALL 1132 DETAILS



# CONSTRUCTION UPDATE – ALMOND AVENUE SOUND WALLS



# WALL AESTHETICS



EXISTING SOUND WALL AESTHETICS – CONCRETE PANELS



NEW SOUND WALL AESTHETICS – SPLIT-FACE BLOCK



# CONSTRUCTION UPDATE – ALMOND AVENUE SOUND WALLS