



# SR-91 IMPROVEMENT PROJECT (SR-57 TO SR-55)

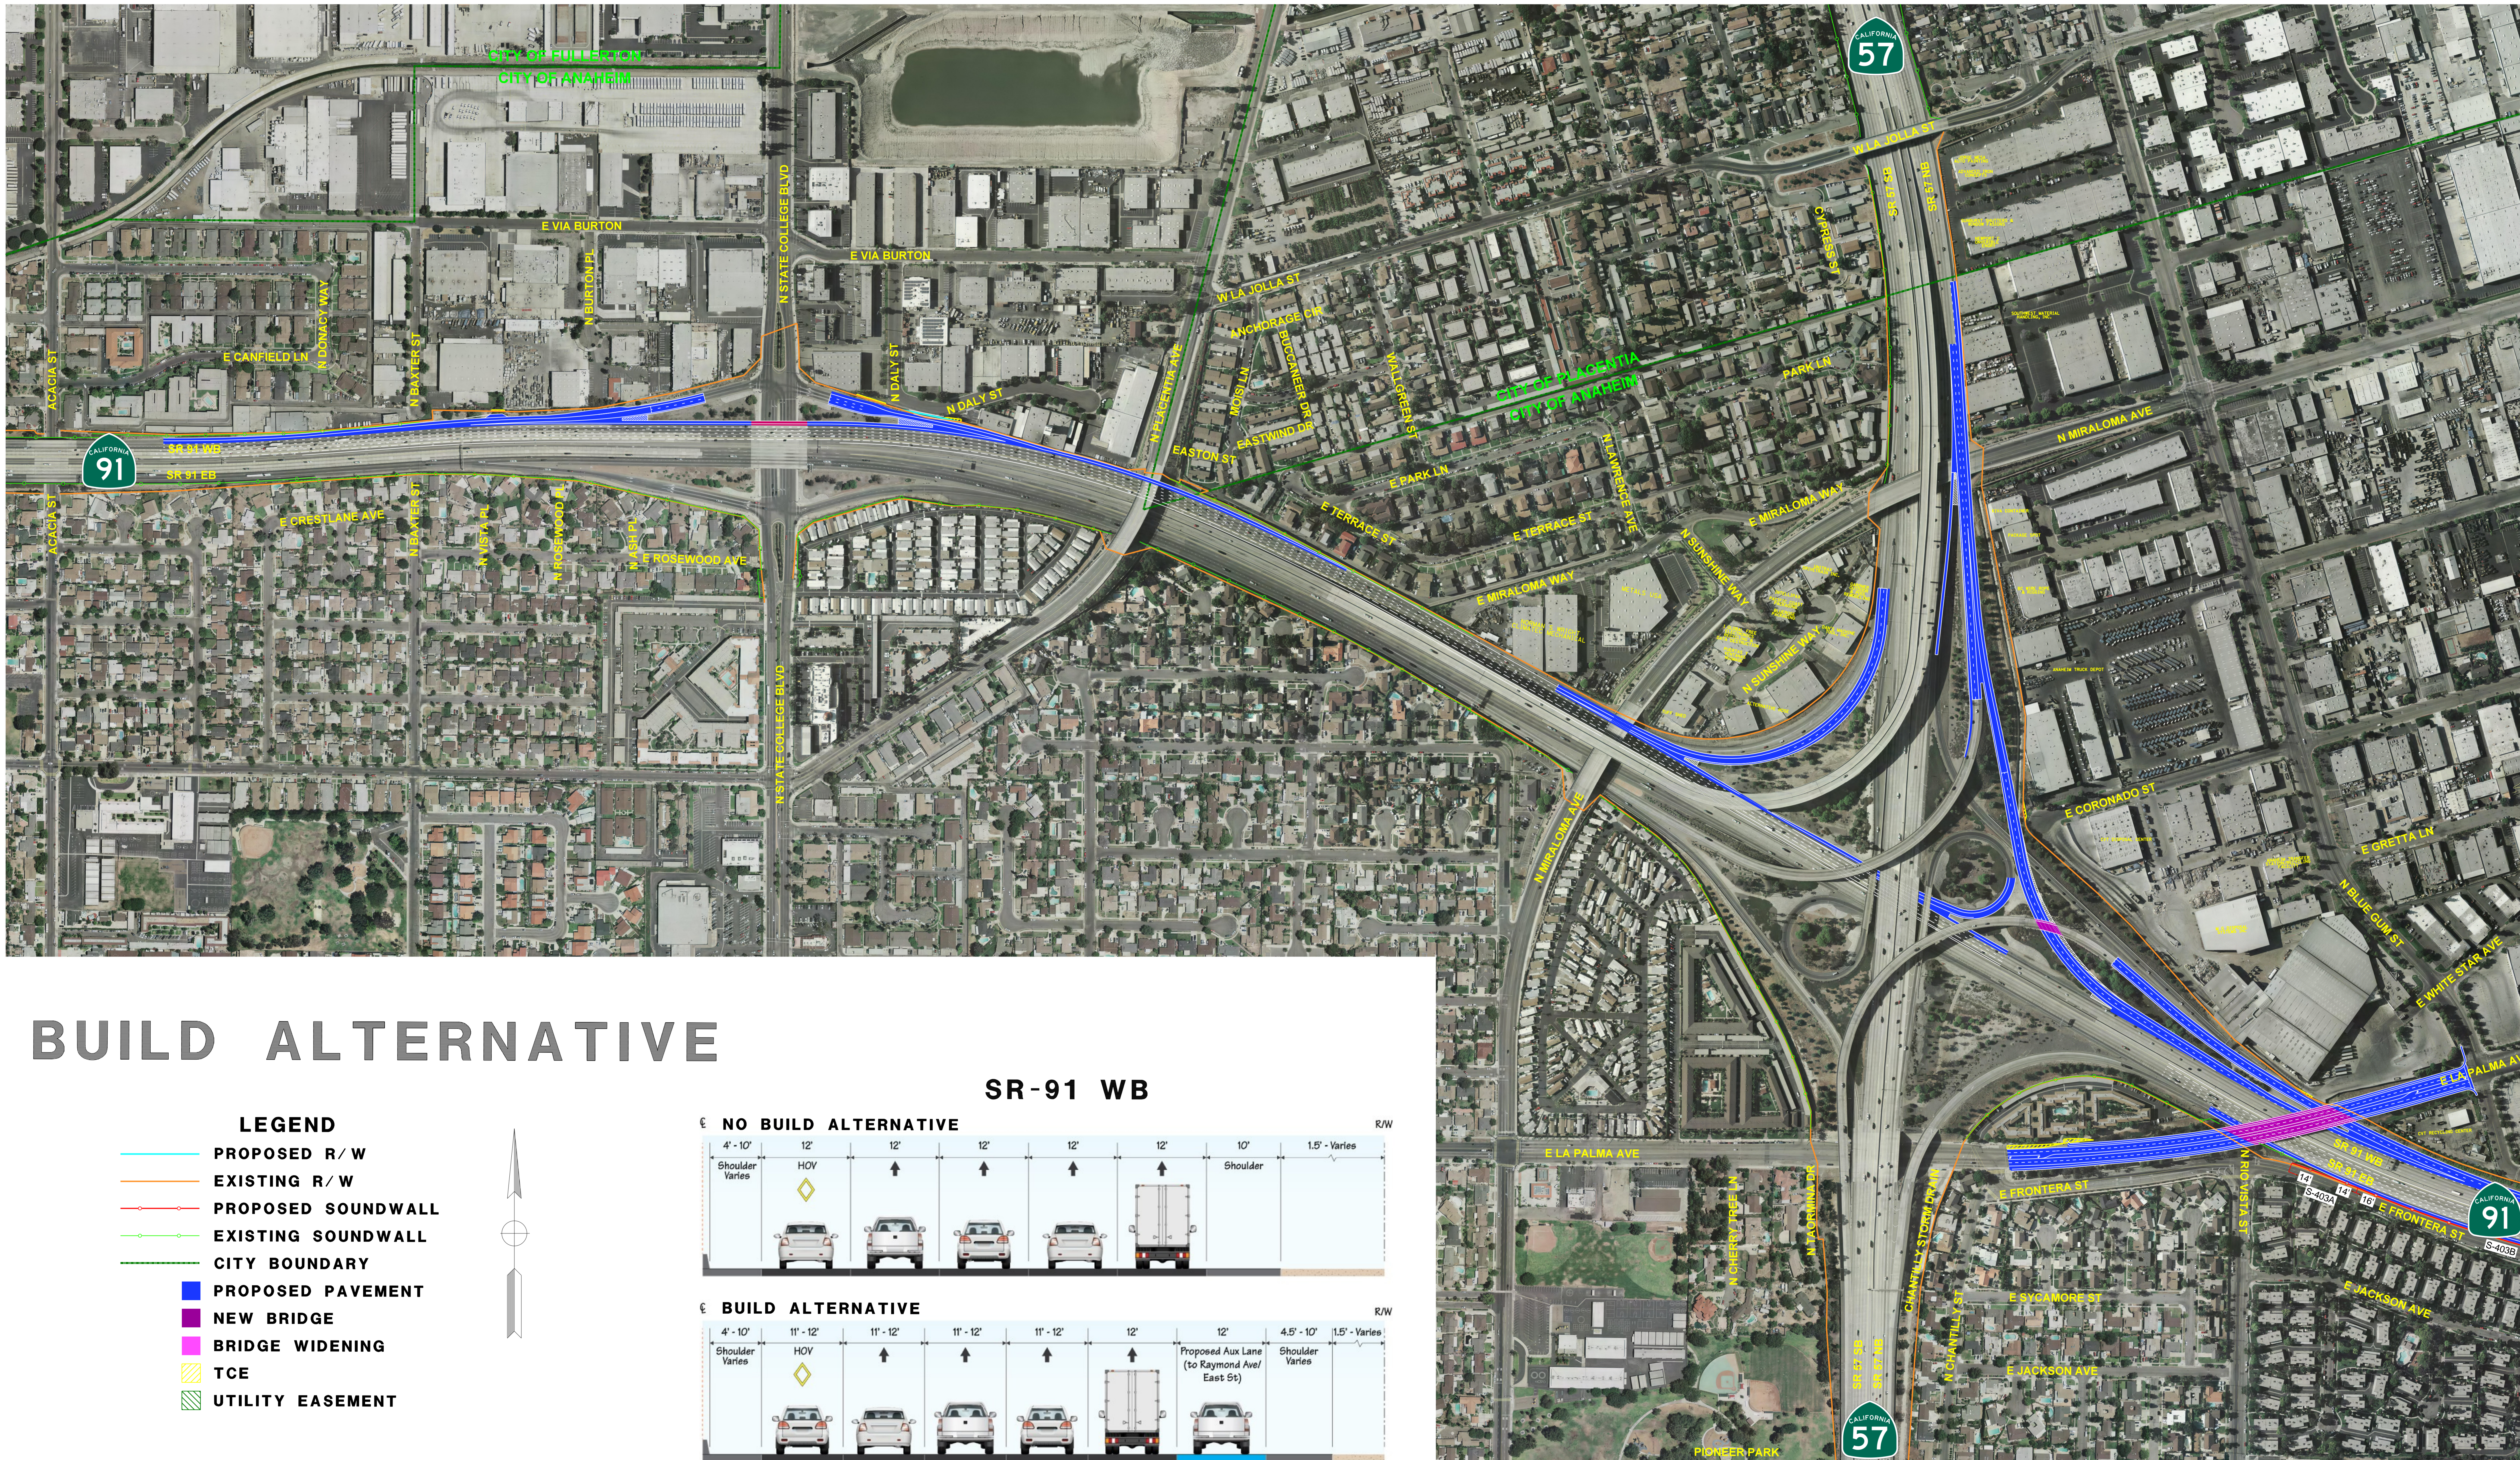

## BUILD ALTERNATIVE


### LEGEND

- PROPOSED R/W
- EXISTING R/W
- PROPOSED SOUNDWALL
- EXISTING SOUNDWALL
- CITY BOUNDARY
- PROPOSED PAVEMENT
- NEW BRIDGE
- BRIDGE WIDENING
- TCE
- UTILITY EASEMENT

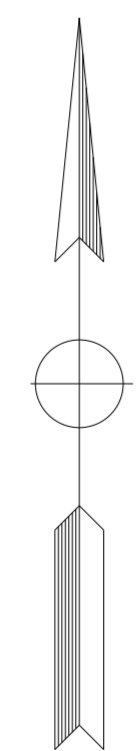

SCALE  
1" = 200'

### SR-91 WB

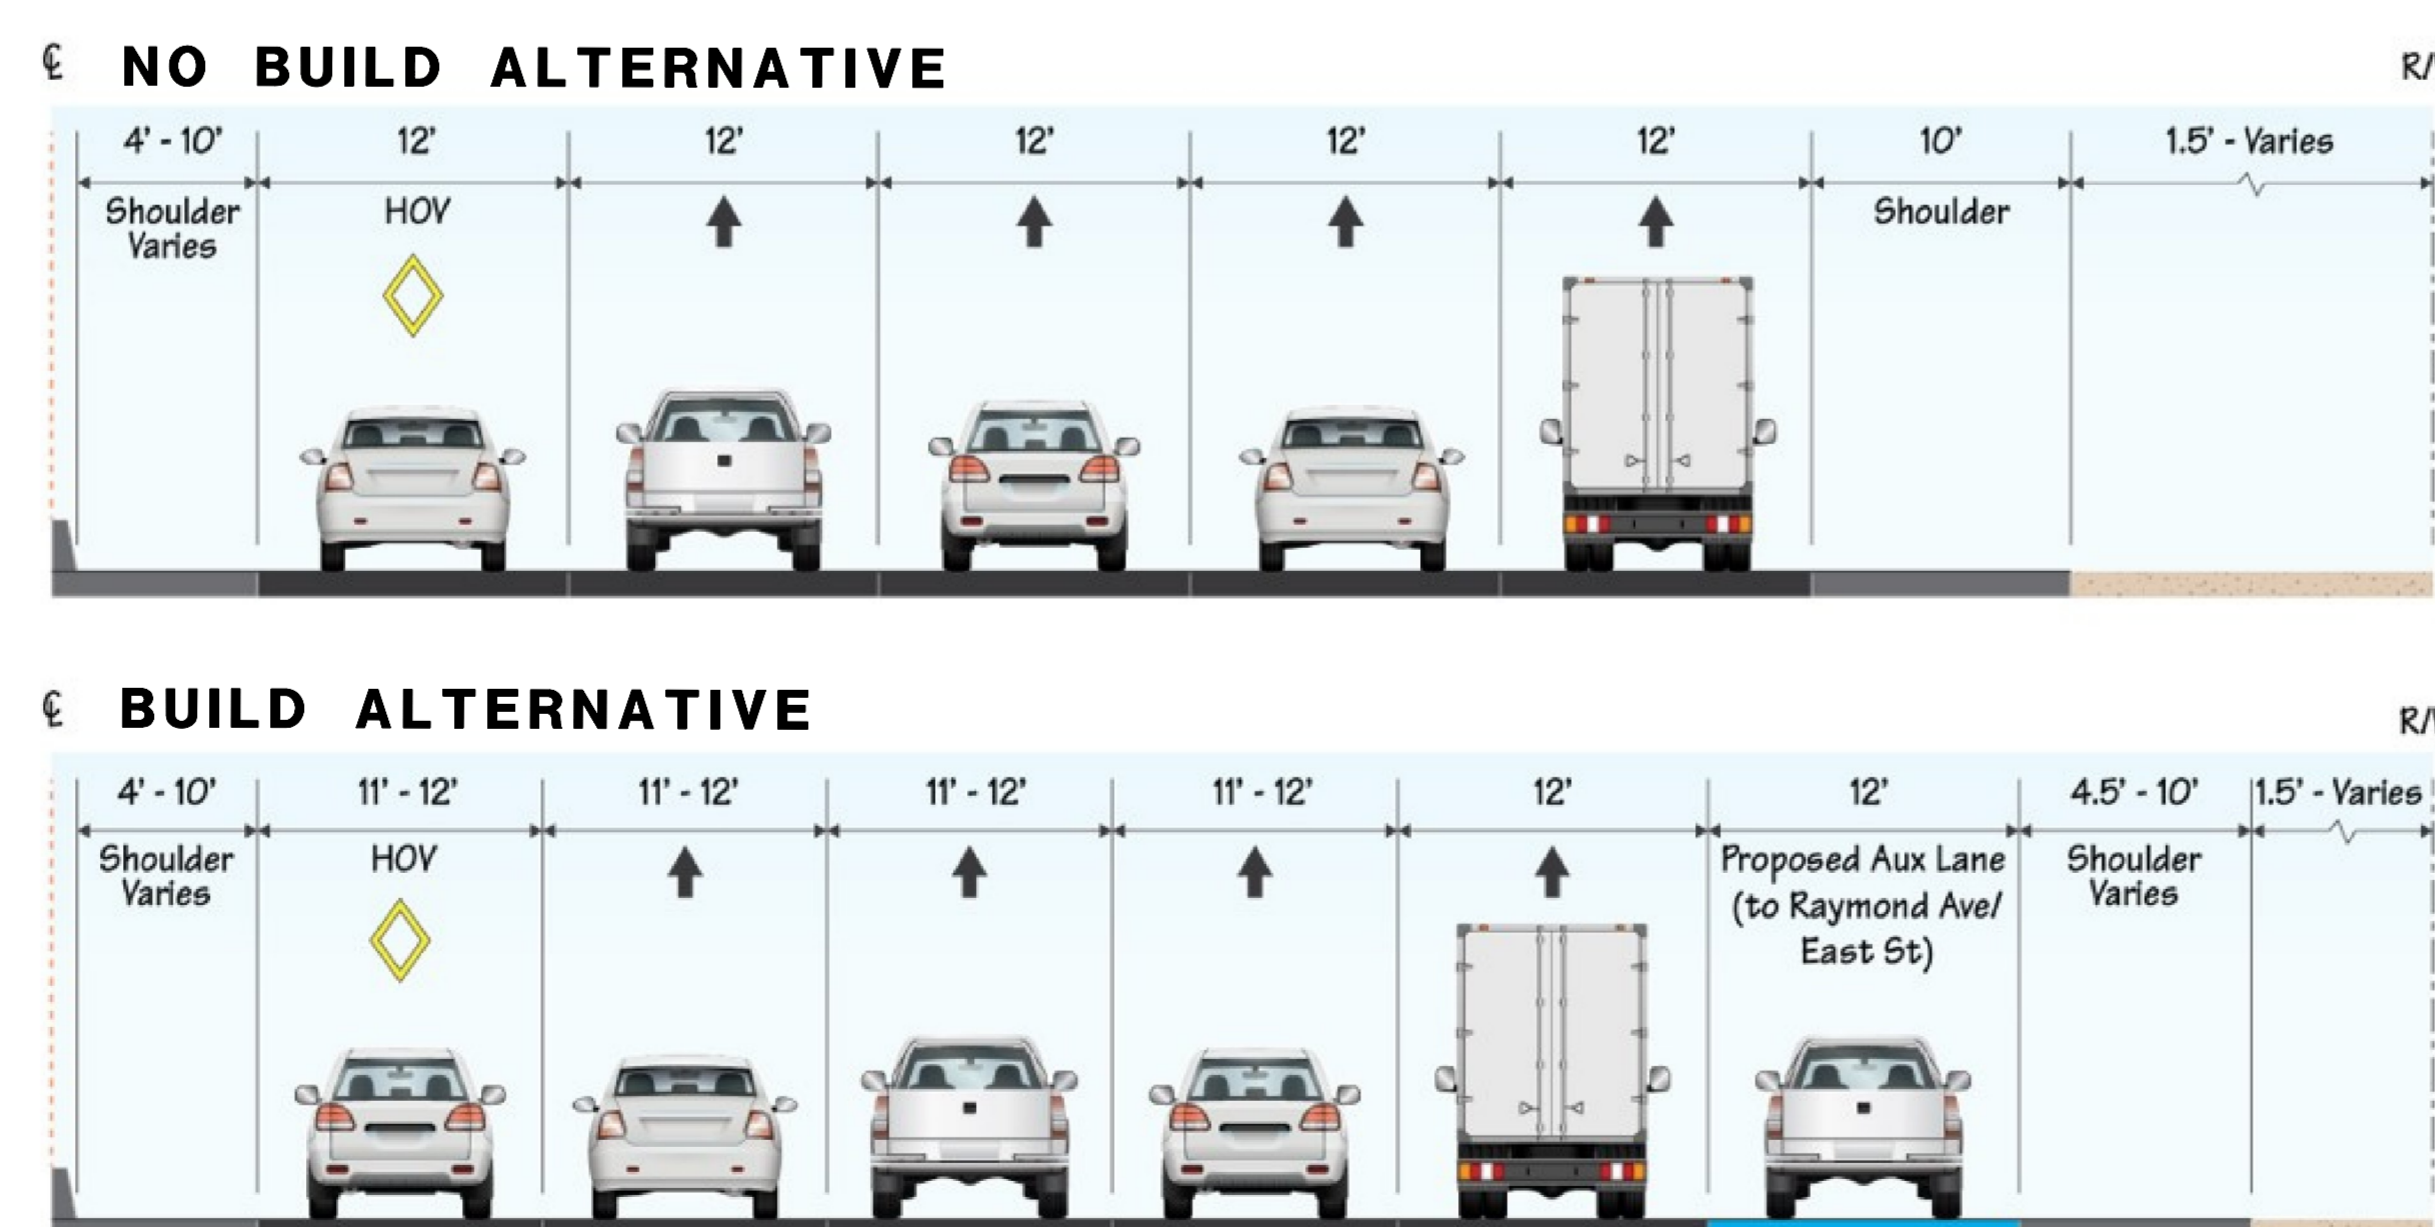

\* SUBJECT TO CHANGE