

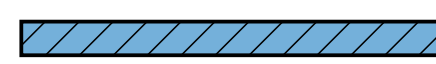



 


 

**Raymond Avenue Grade Separation**  
Project Site Exhibit


 


**LEGEND**

-  Stage 1 Construction
-  Stage 2 Construction
-  Stage 3 Construction
-  Stage 4 Construction
-  Stage 5 Construction
-  Stage 6 Construction
-  Stage 7 Construction

**APPROXIMATE STAGING DURATIONS**



- STAGE 1: 33 MONTHS
- STAGE 2: 4 MONTHS
- STAGE 3: 12 MONTHS
- STAGE 4: 9 MONTHS
- STAGE 5: 2 MONTHS
- STAGE 6: 2 MONTHS
- STAGE 7: 3 MONTHS
- TOTAL CONSTRUCTION: 36 MONTHS

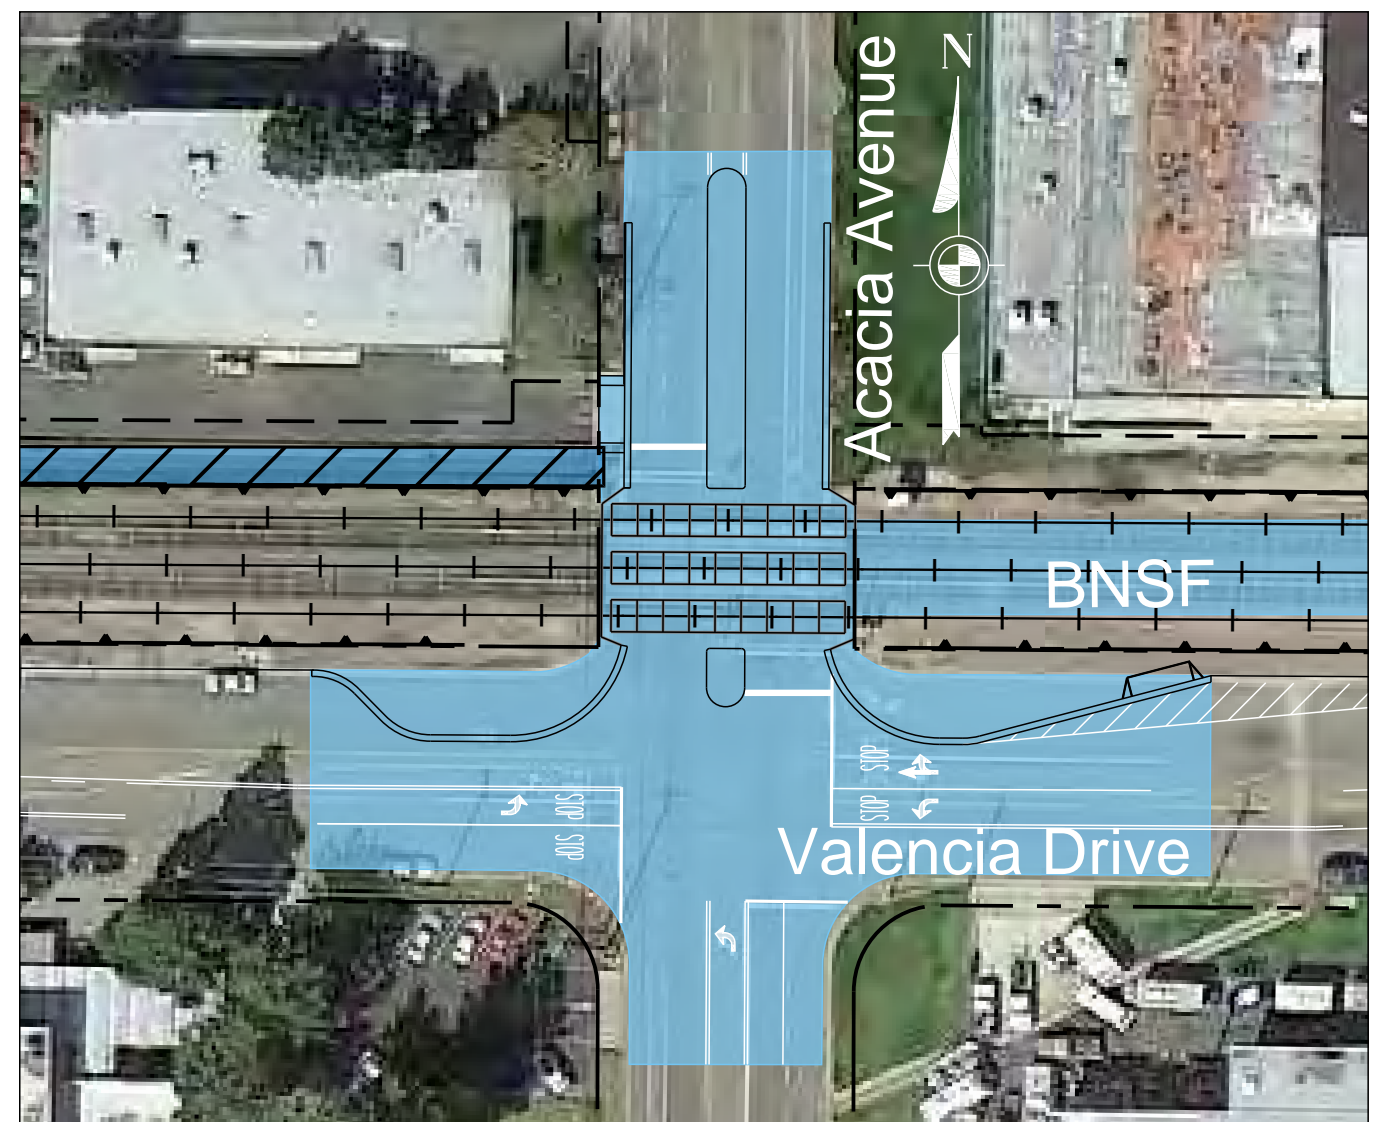
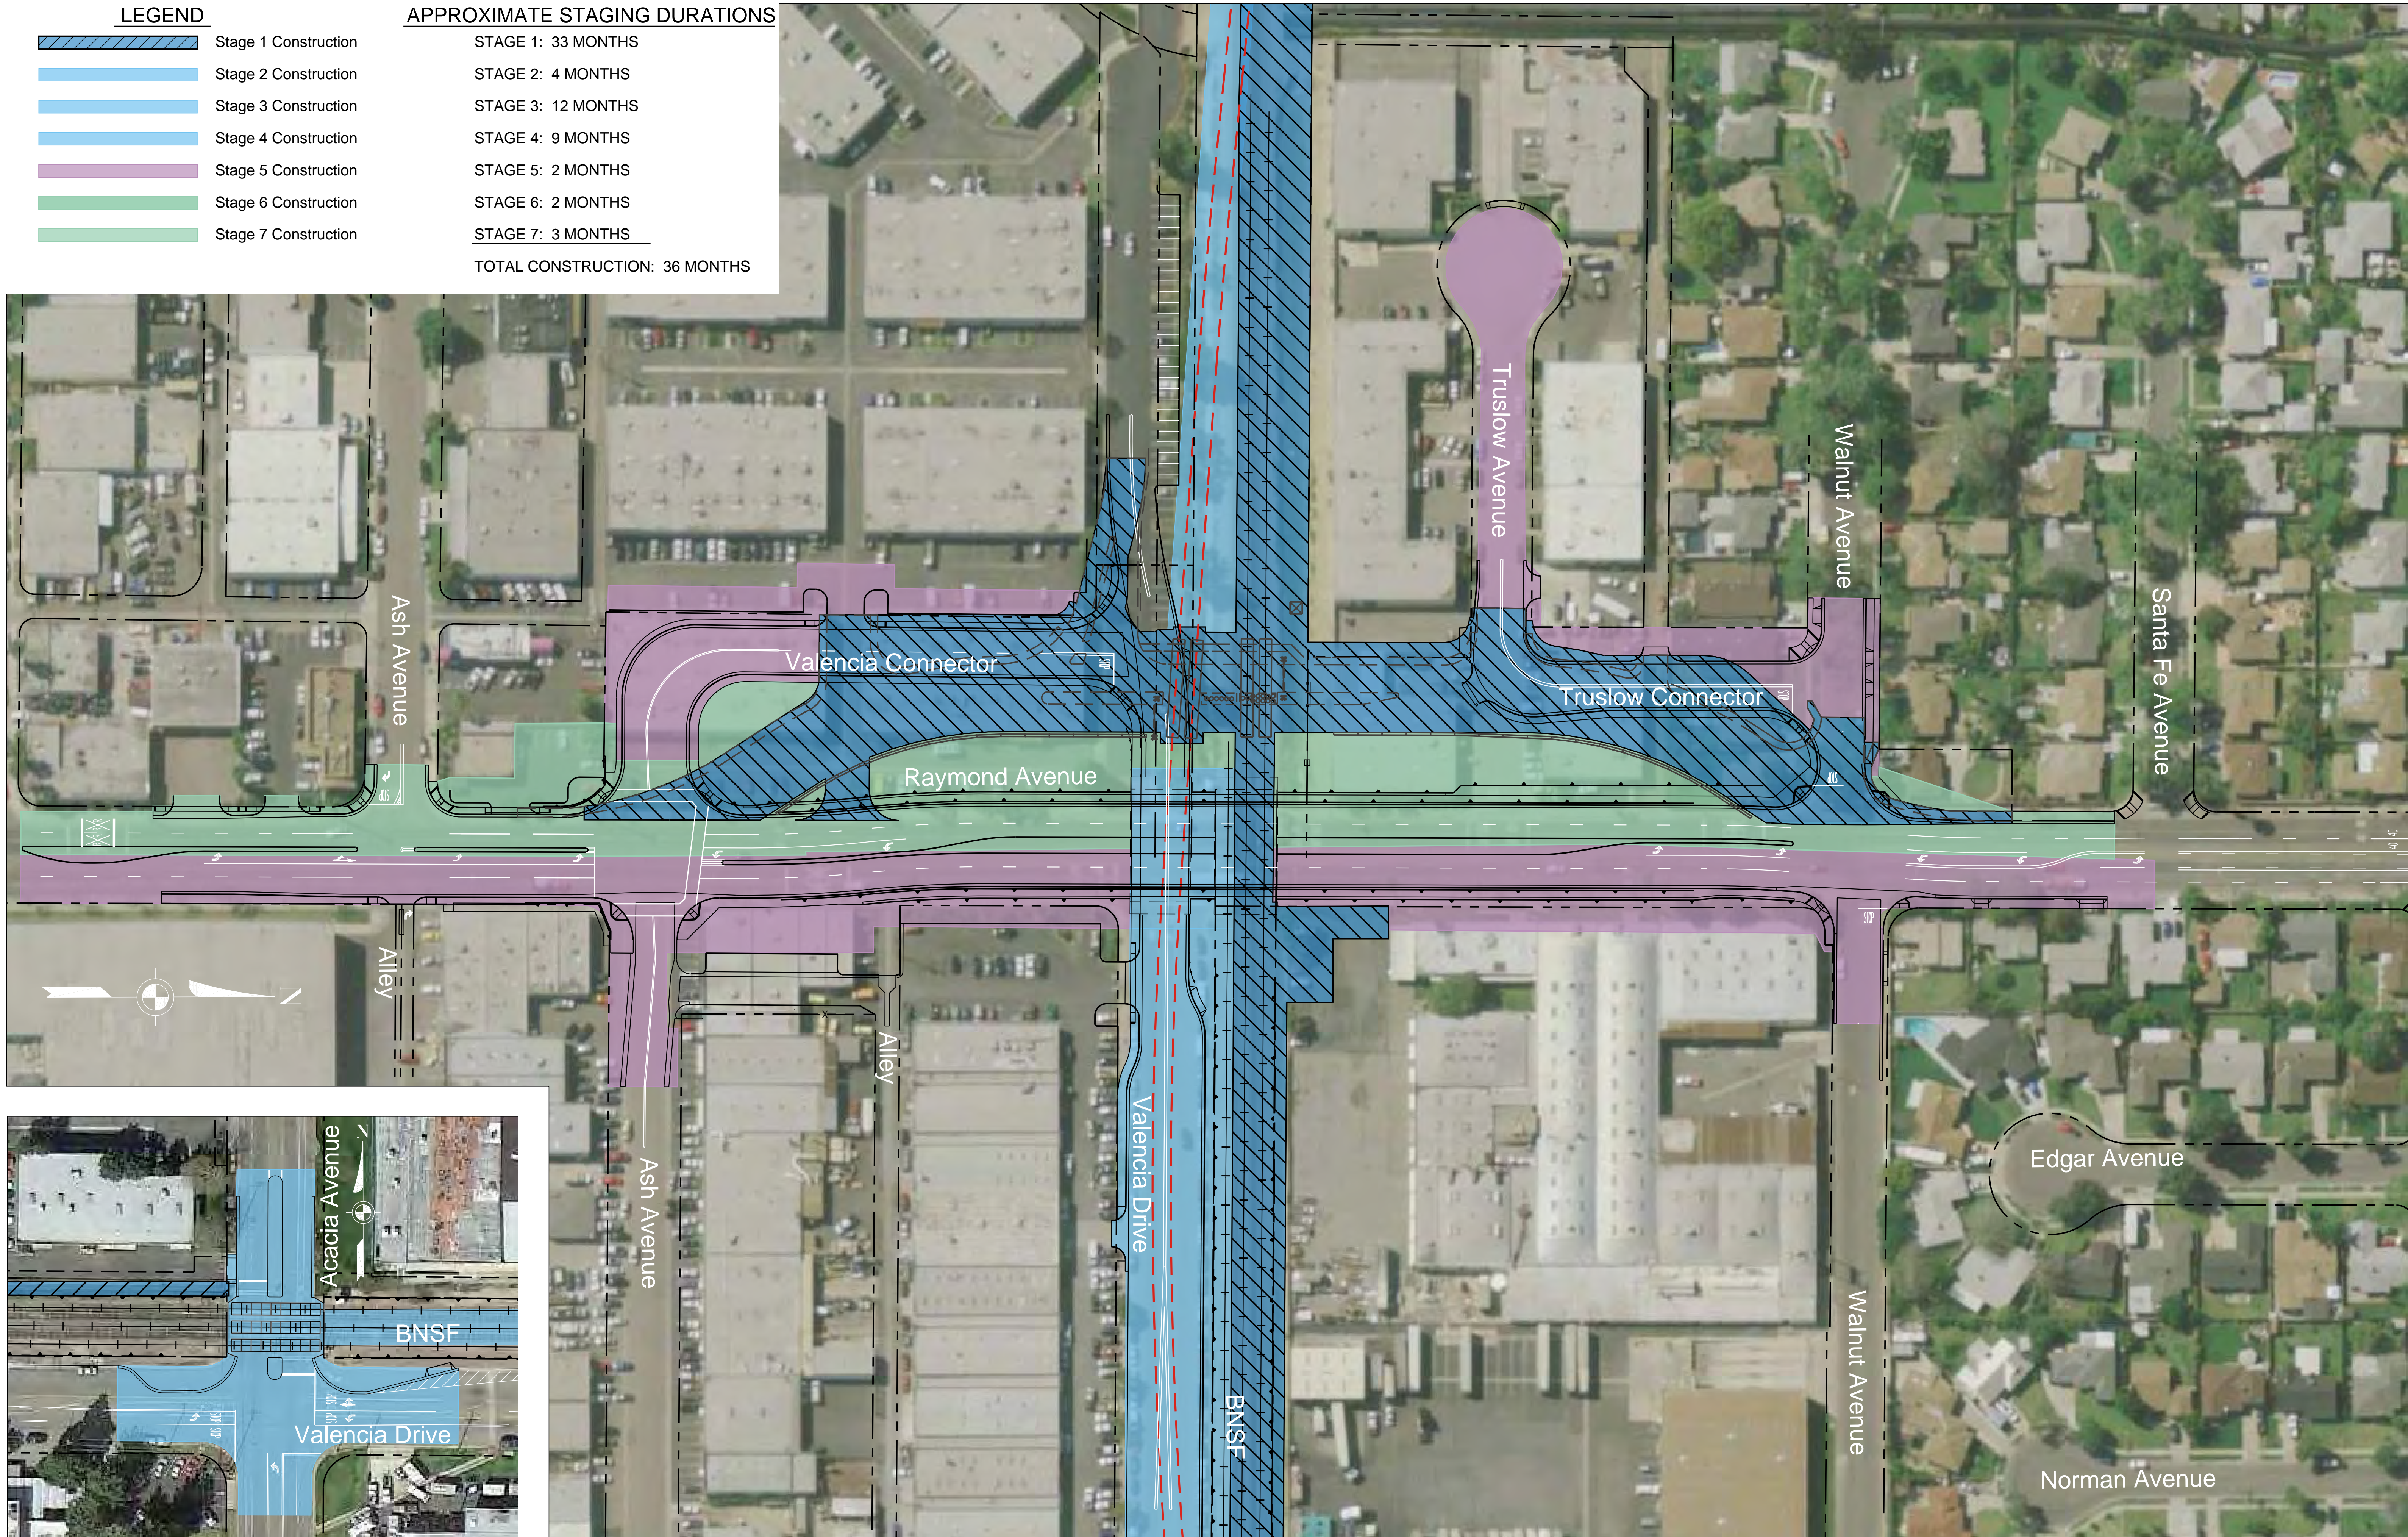


**Raymond Avenue Grade Separation**  
COMPOSITE CONSTRUCTION STAGING EXHIBIT




**LEGEND**

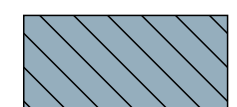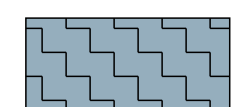-  CONSTRUCTION AREA
-  CONSTRUCTION AREA MAINTAIN VEHICLE ACCESS AT ALL TIMES
-  DIRECTION OF TRAVEL AND NUMBER OF LANE
-  PRIVATE PROPERTY ACCESS

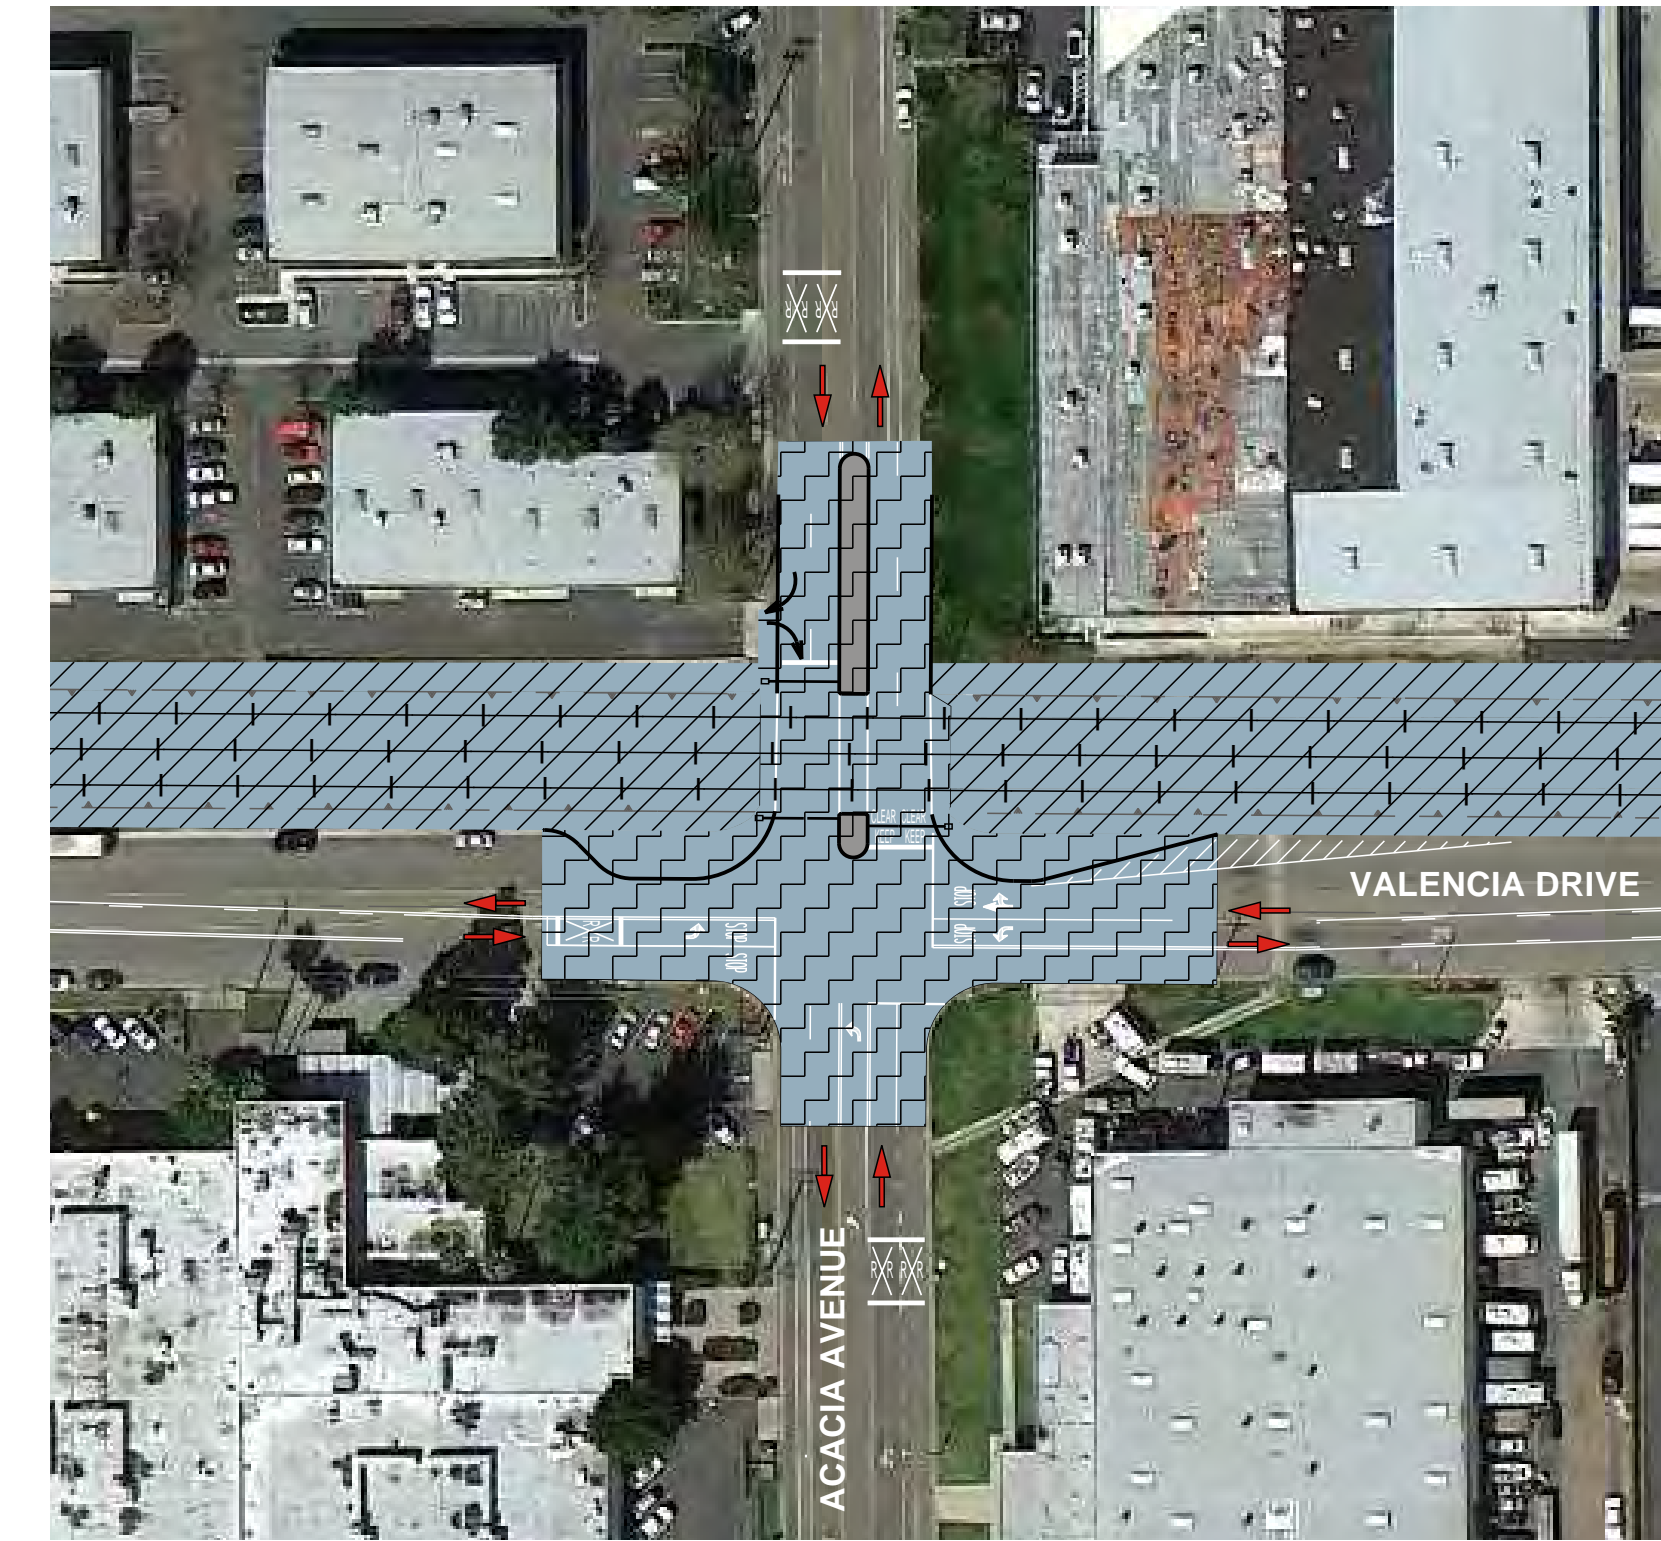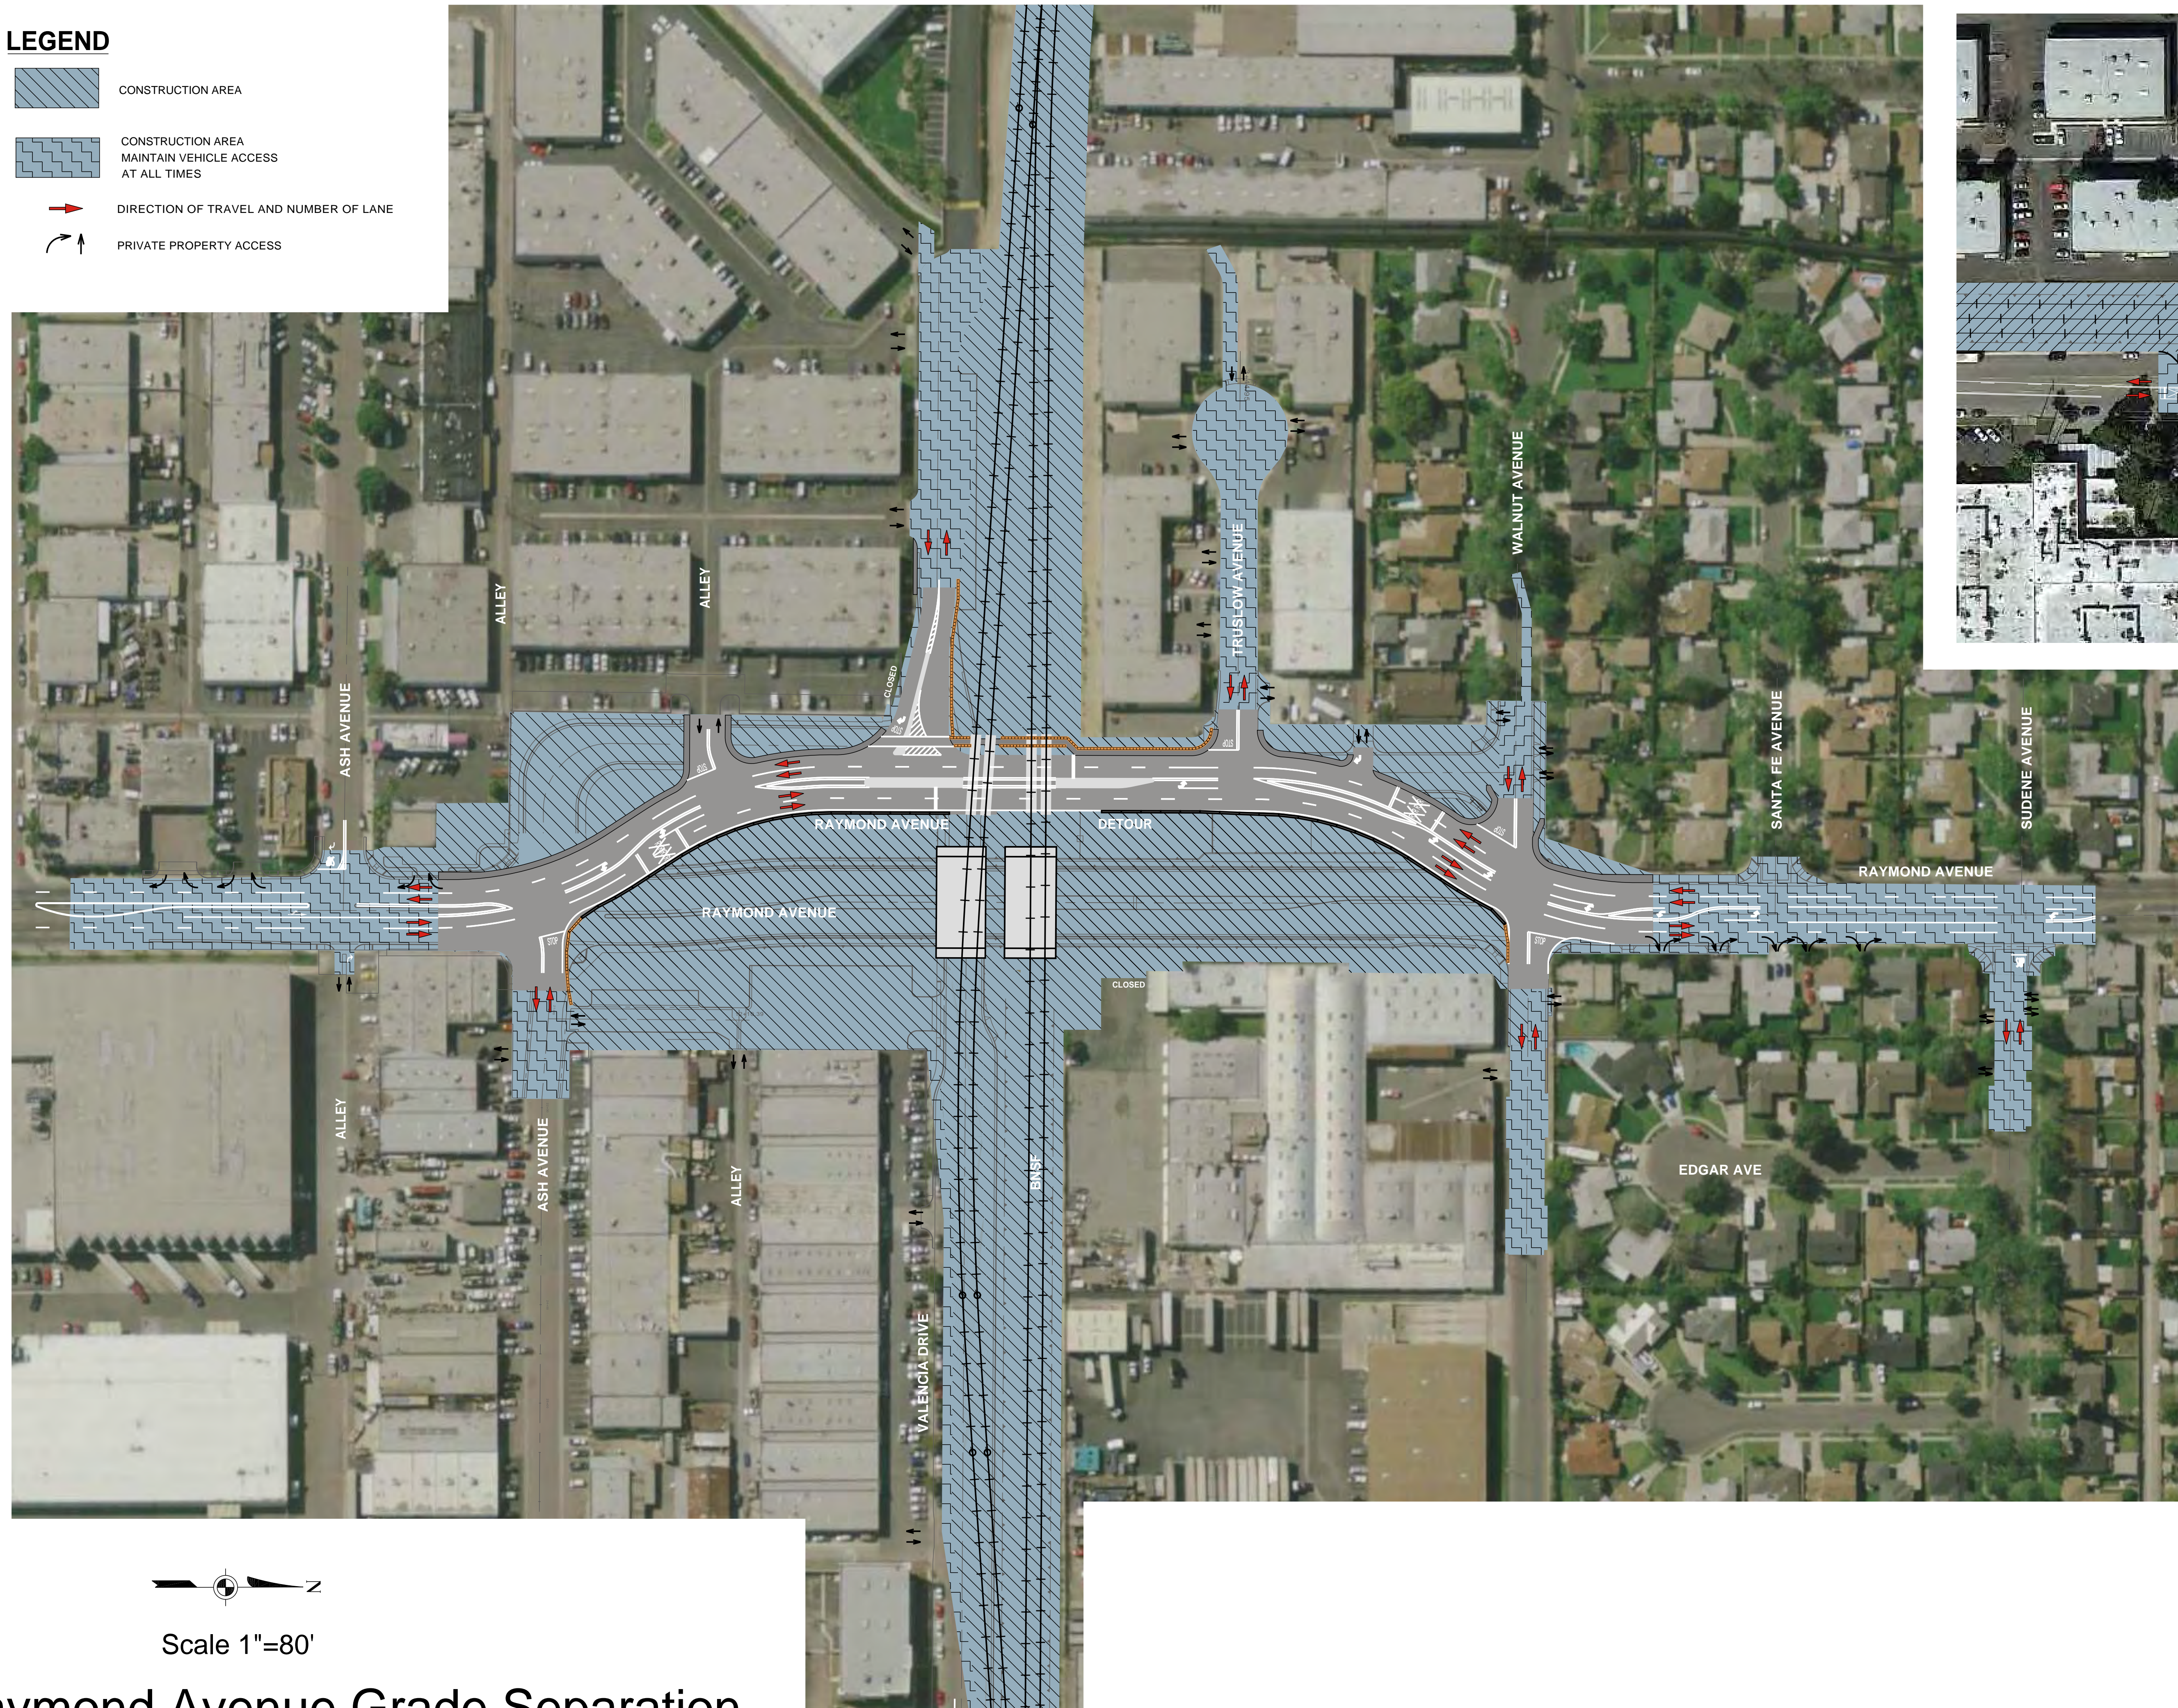

Scale 1"=80'

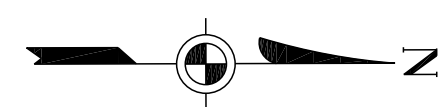




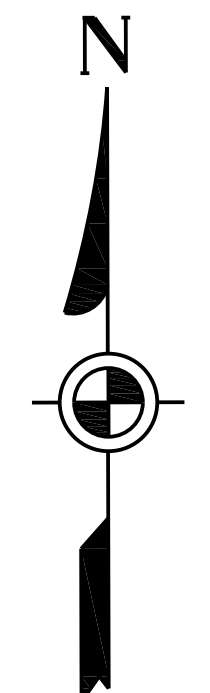
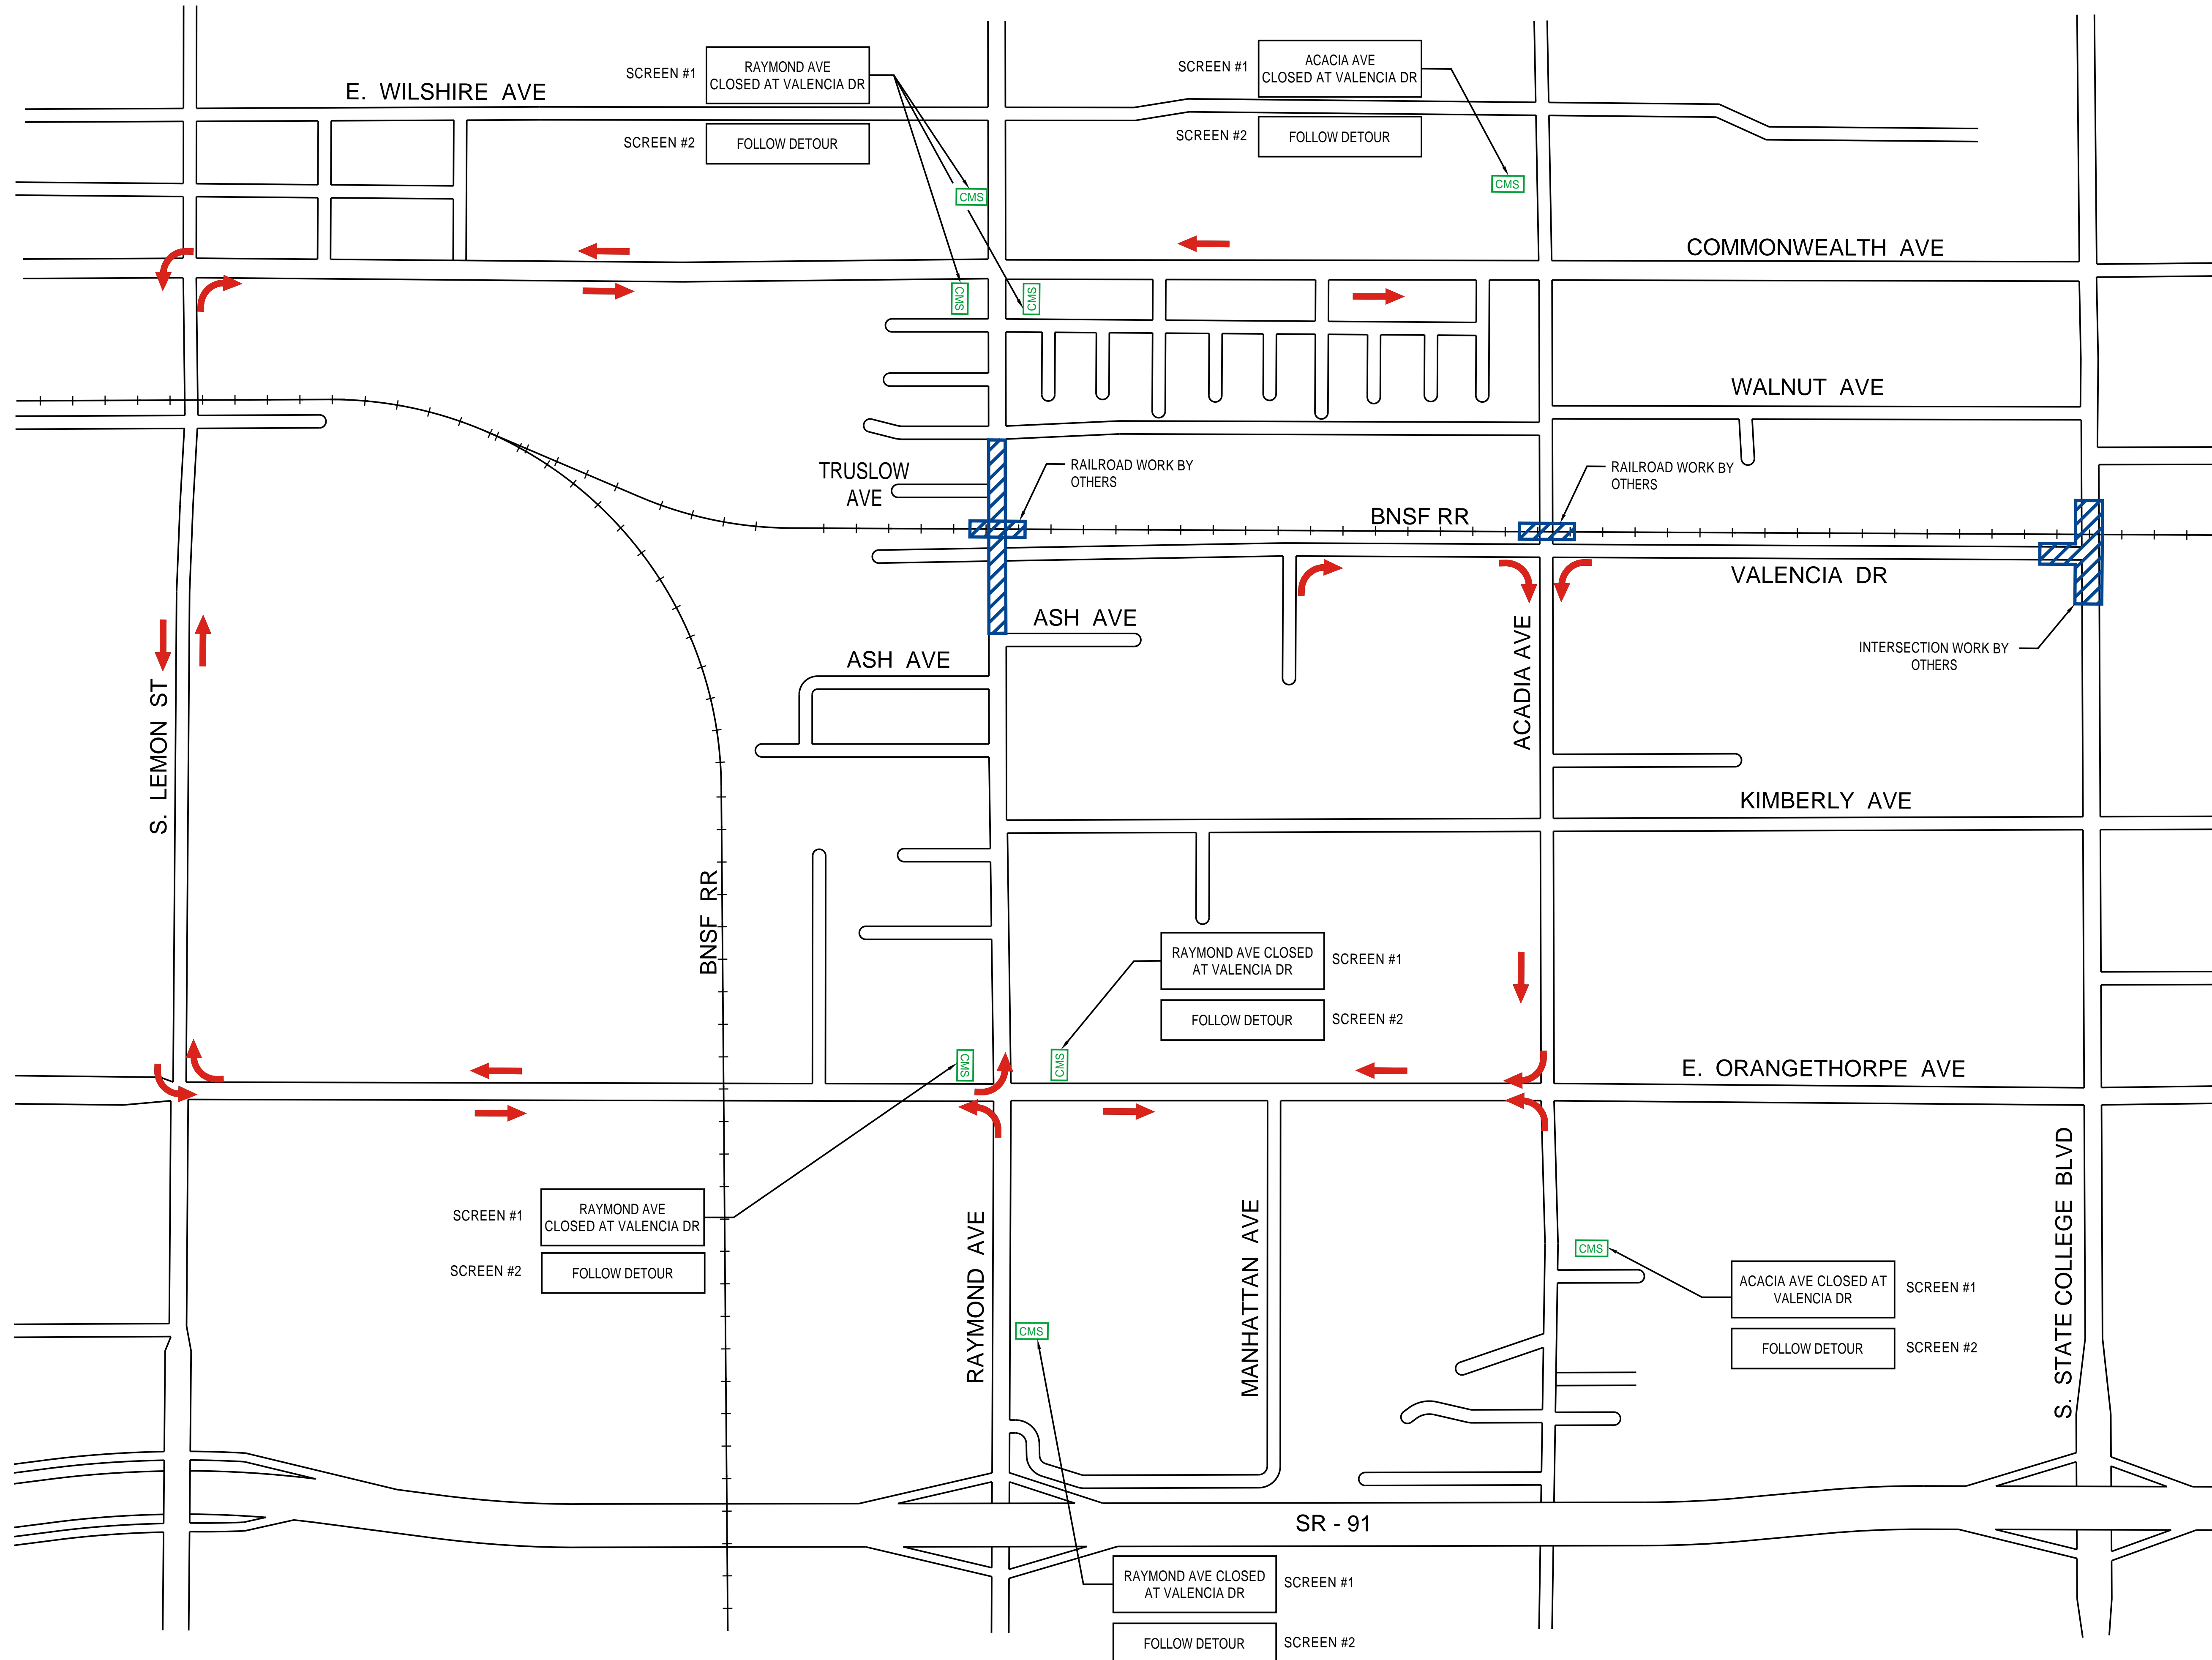
Scale 1"=80'

**Raymond Avenue Grade Separation**  
TRAFFIC HANDLING DURING CONSTRUCTION



LEGEND

-  CHANGEABLE MESSAGE SIGN
-  DIRECTION OF TRAVEL
-  WORK AREA



# Raymond Avenue Grade Separation

PROPOSED DETOUR ROUTE