



SR-91 IMPROVEMENT PROJECT (SR-57 TO SR-55)

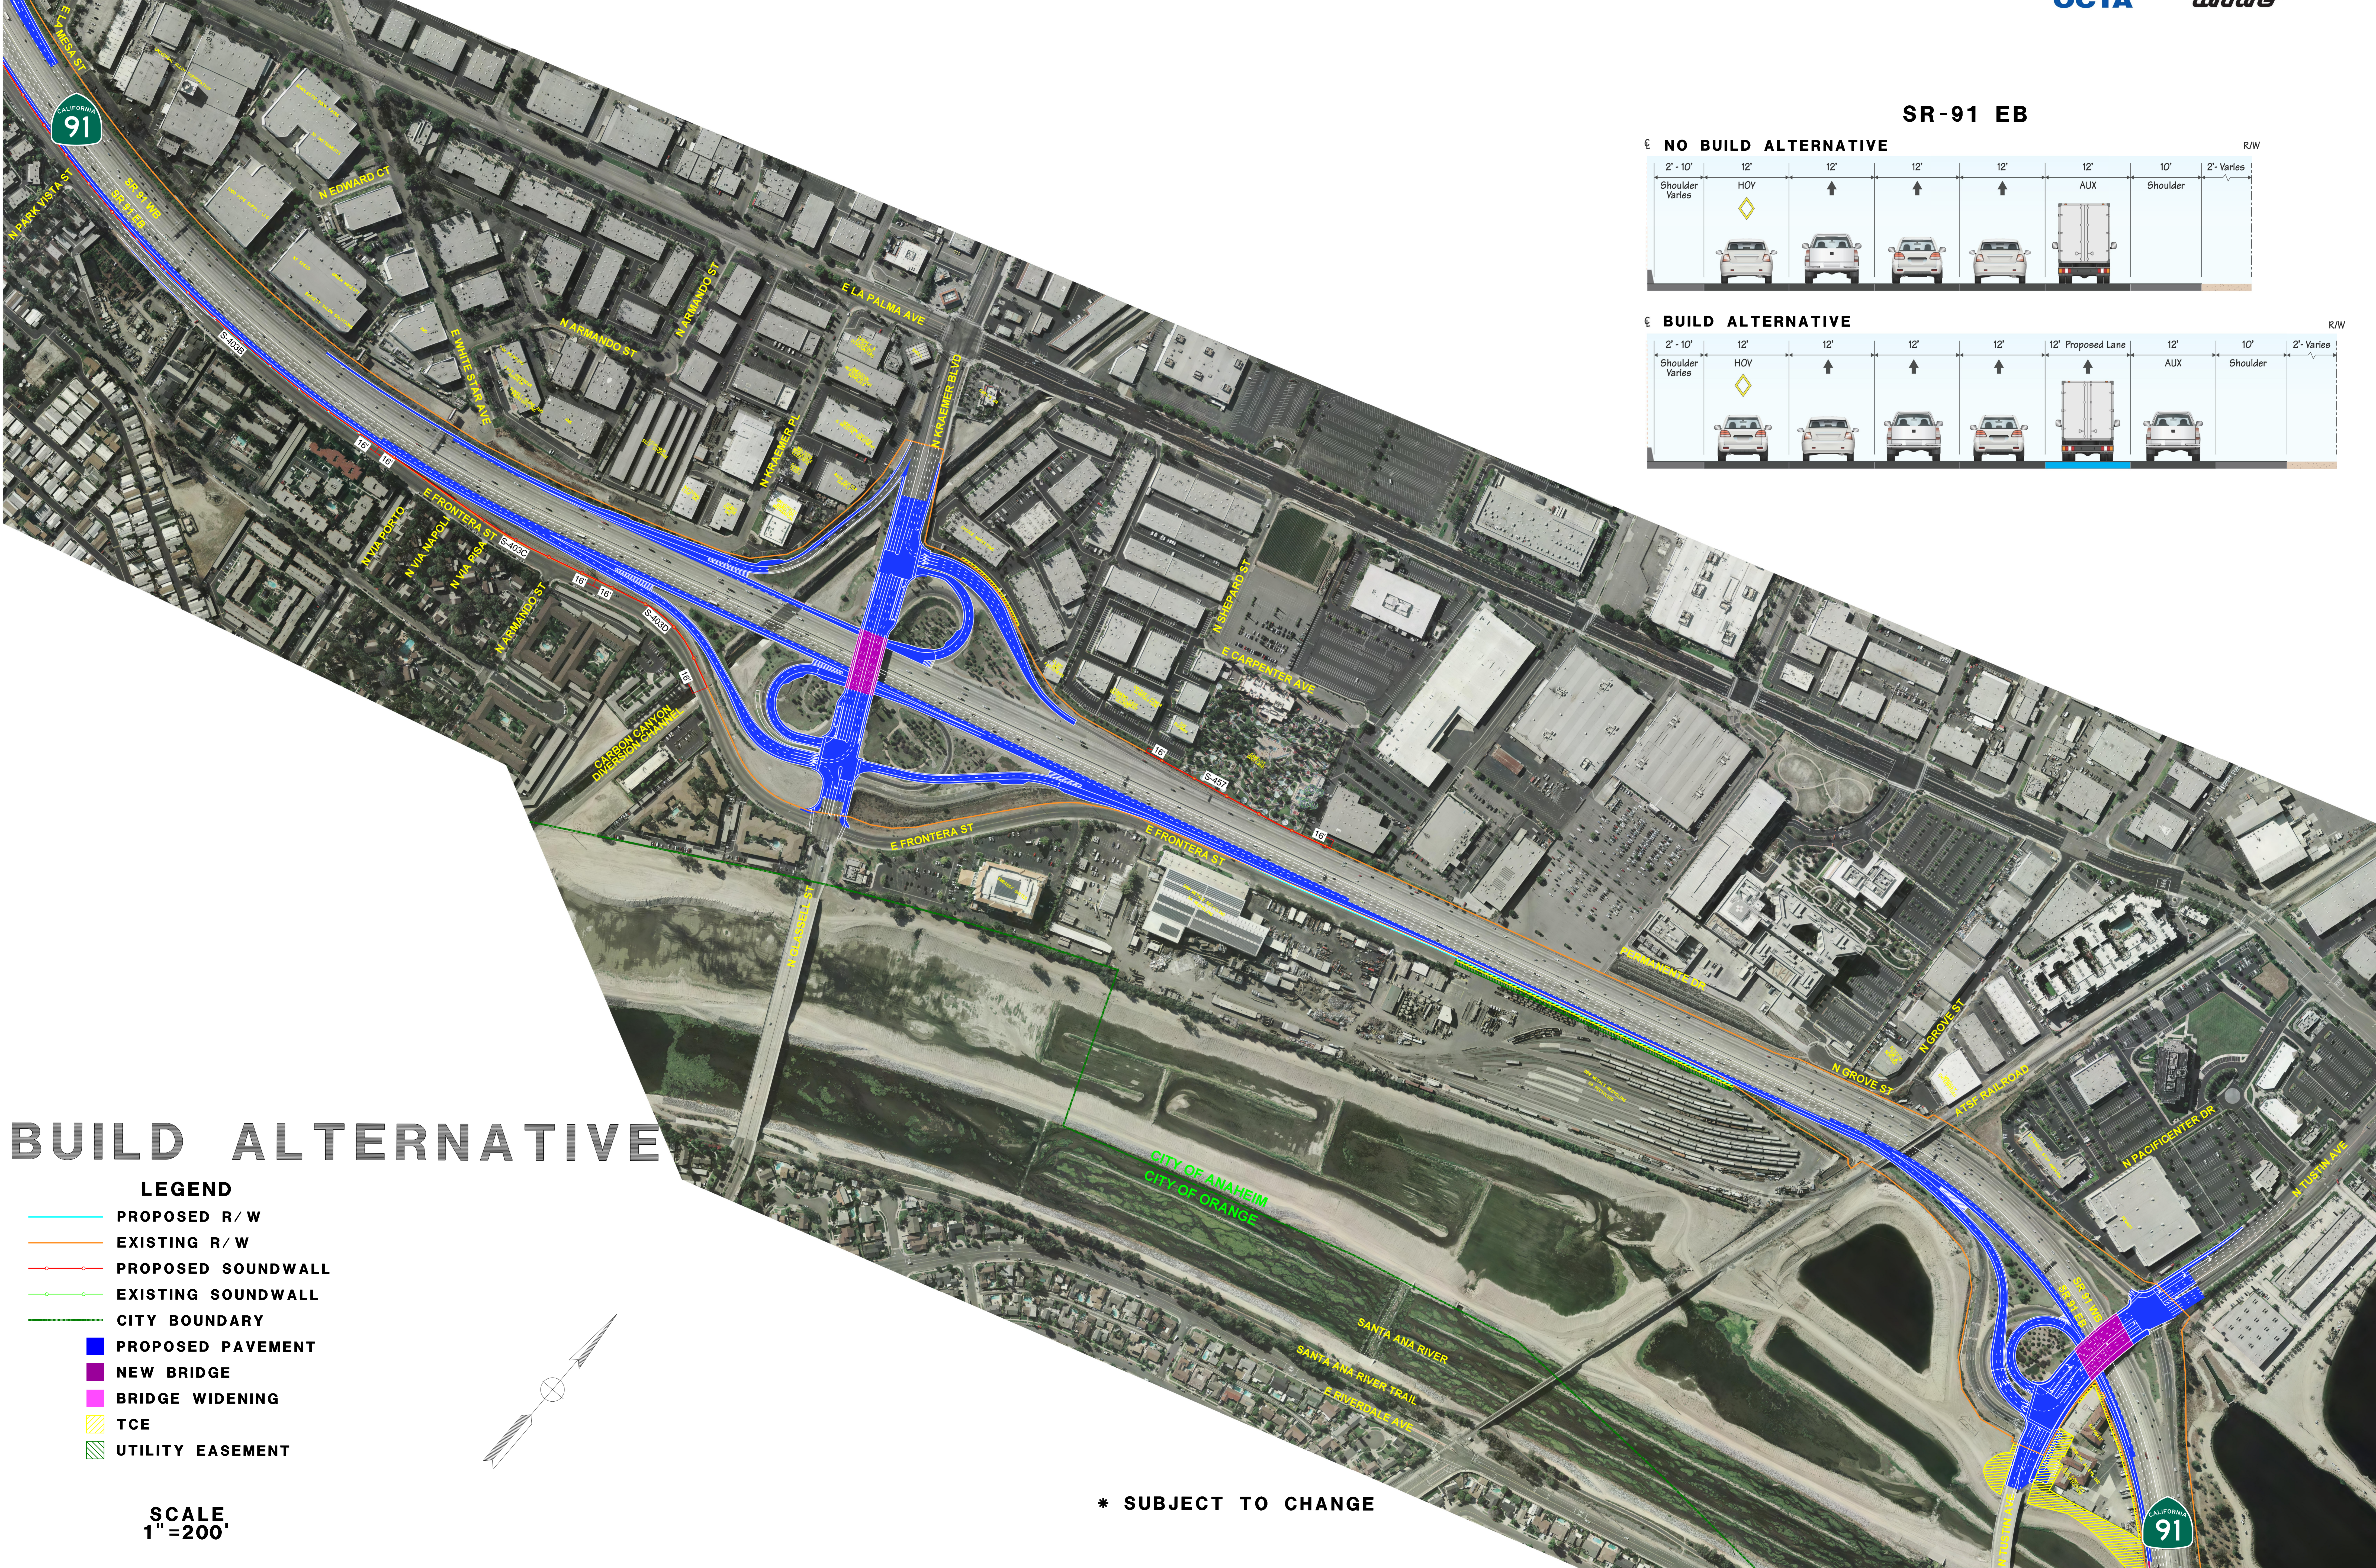

BUILD ALTERNATIVE

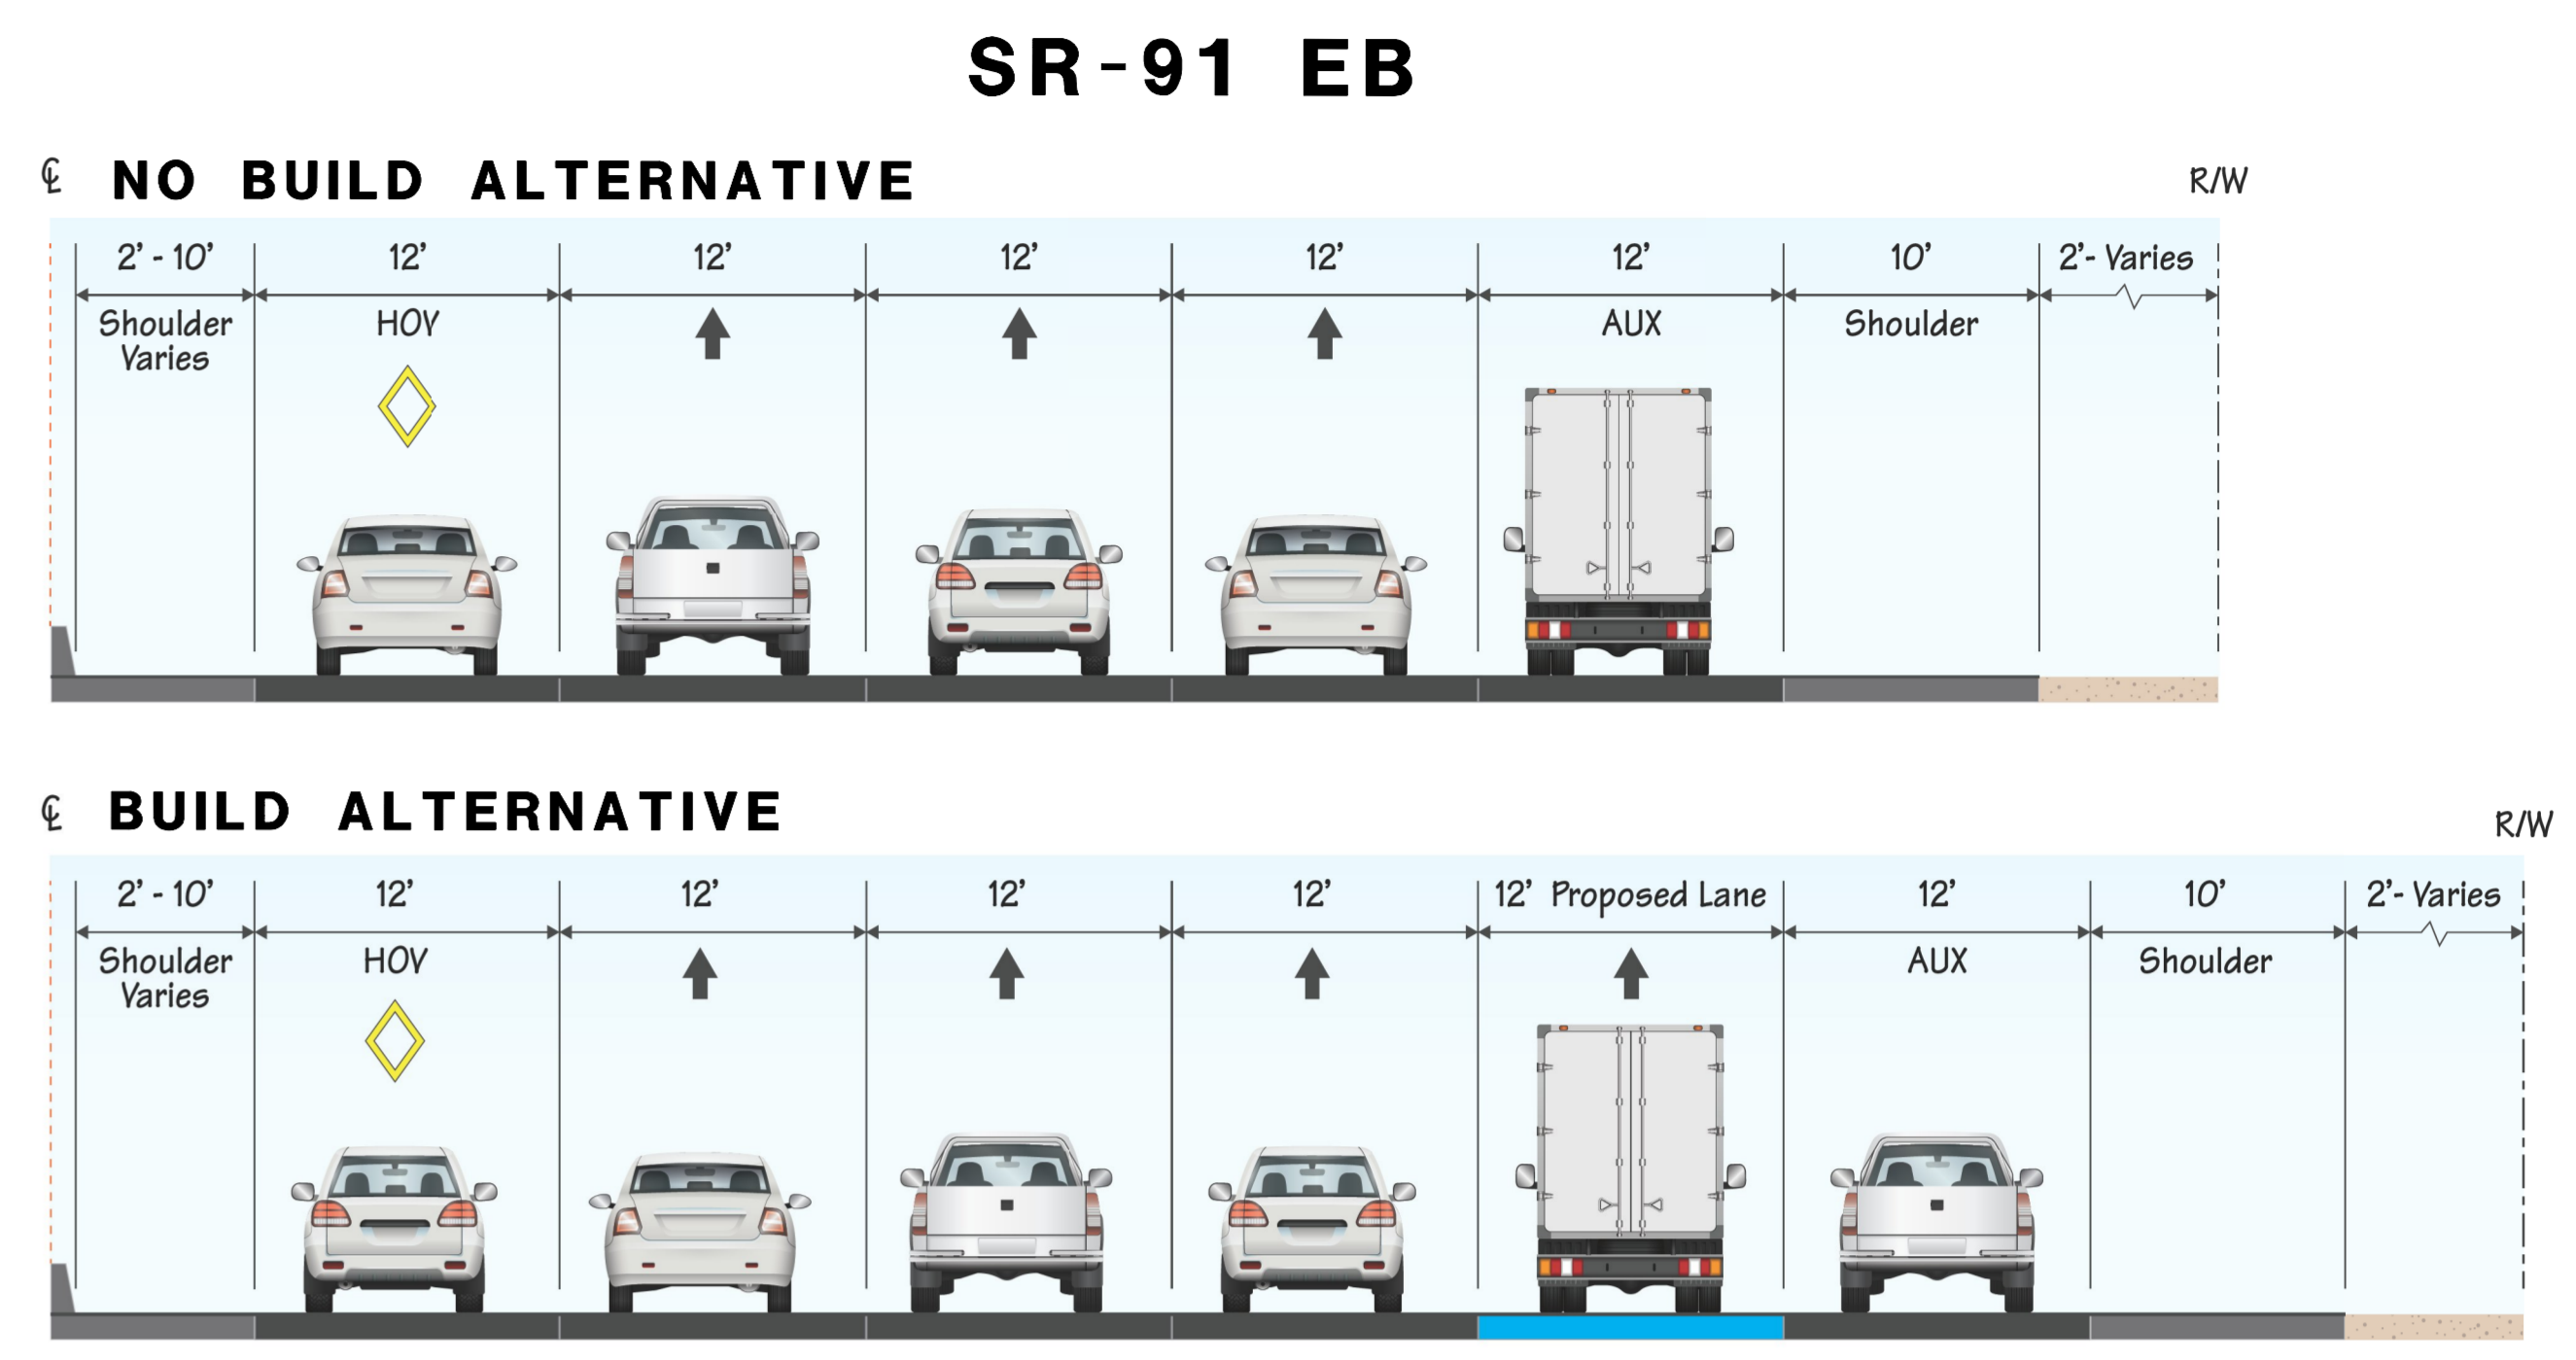

- LEGEND**
- PROPOSED R/W
 - EXISTING R/W
 - PROPOSED SOUNDWALL
 - EXISTING SOUNDWALL
 - CITY BOUNDARY
 - PROPOSED PAVEMENT
 - NEW BRIDGE
 - BRIDGE WIDENING
 - TCE
 - UTILITY EASEMENT

SCALE
1"=200'

* SUBJECT TO CHANGE